

S

N

E

E

R

G



Building 1











Numbered Masterplan



G

R

E

GREENS

RESIDENCES

FLOORPLANS

E

N


S

Apartment 1

Ground Floor

Total Area 159 m²

Dining And Living	4.25 x 7.20m
Guest Toilet	1.08 x 2.40 m
Kitchen	3.05 x 3.55 m
Maid Zone	2.40 x 2.40 m
Master Bedroom	3.60 x 3.60 m
Master Bathroom	3.10 x 1.60 m
Dressing	3.60 x 2.00 m
Bedroom 1	3.65 x 4.20 m
Bedroom 2	3.60 x 3.60 m
Bathroom	1.95 x 2.35 m
Terrace	7.45 x 2.50 m

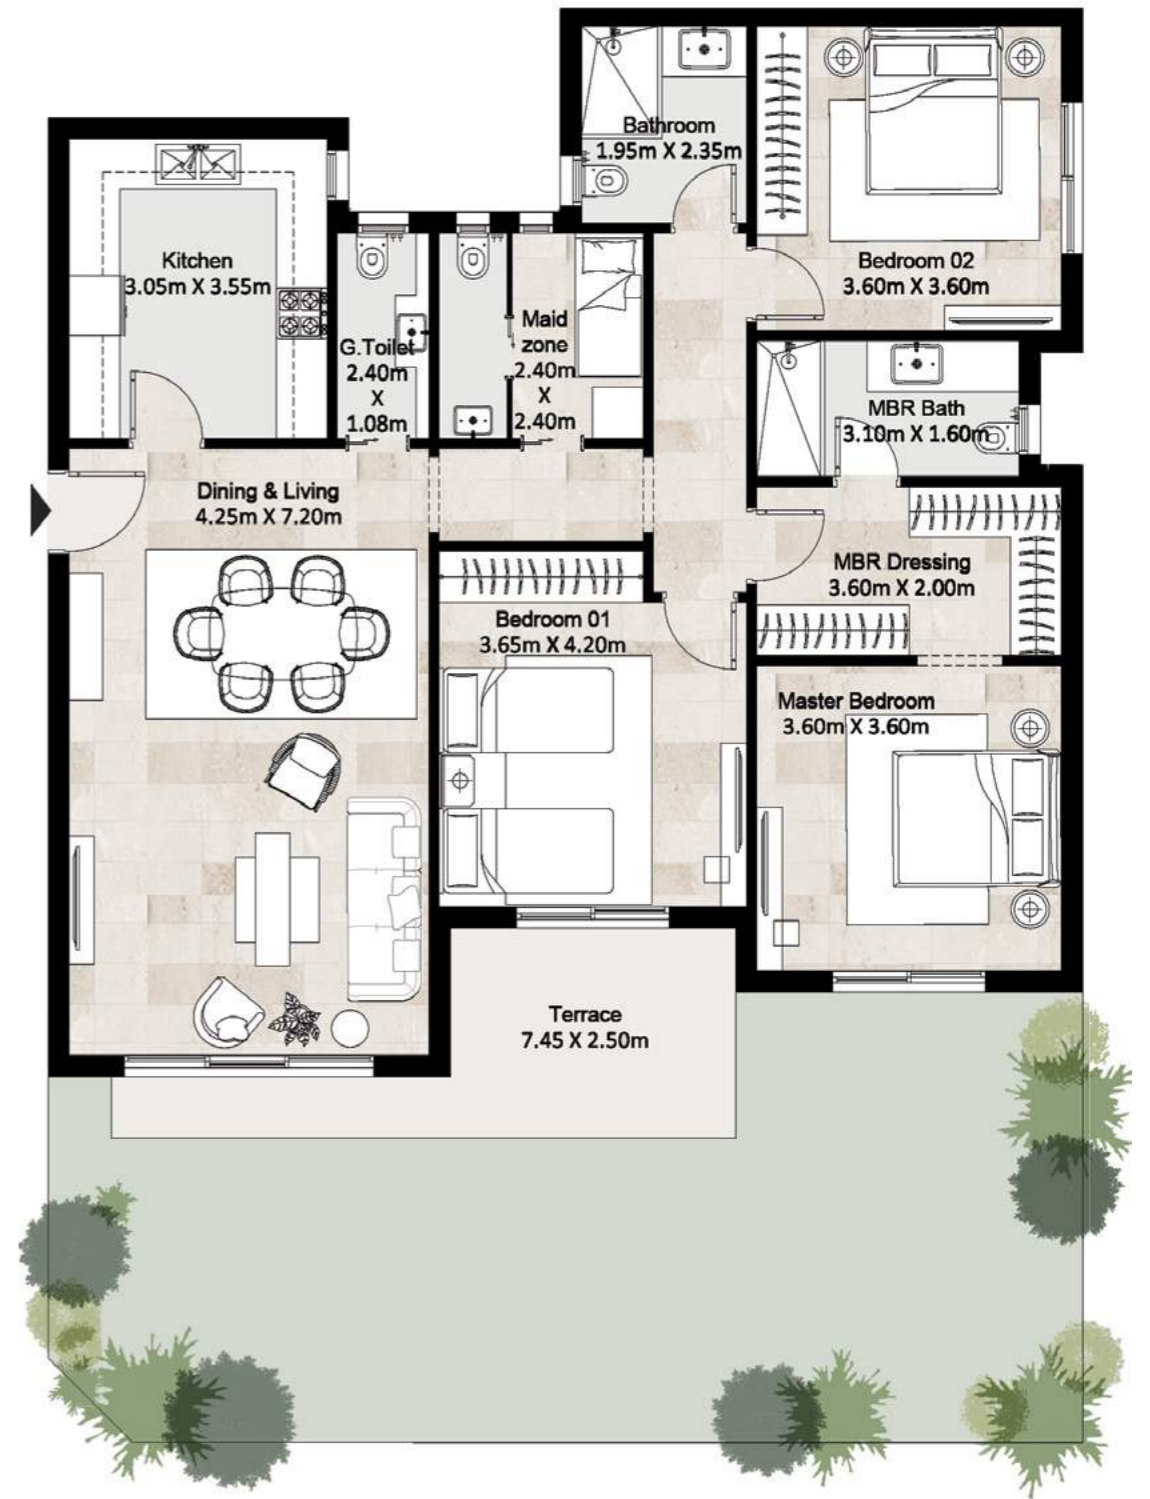

Ground Floor

Disclaimer


Diagrams are not to scale and are for illustrative purposes only. All renderings and landscaping visuals, materials, and facades are for indicative purposes only and subject to change. Actual areas may vary from the stated figures. All dimensions are measured to structural elements. HYDE PARK reserves the right to make non-fundamental changes to the design provided herein without prior notice.

Apartment 2

Ground Floor

Total Area 159 m²

Dining And Living	4.25 x 7.20m
Guest Toilet	1.08 x 2.40 m
Kitchen	3.05 x 3.55 m
Maid Zone	2.40 x 2.40 m
Master Bedroom	3.60 x 3.60 m
Master Bathroom	3.10 x 1.60 m
Dressing	3.60 x 2.00 m
Bedroom 1	3.65 x 4.20 m
Bedroom 2	3.60 x 3.60 m
Bathroom	1.95 x 2.35 m
Terrace	7.45 x 2.50 m

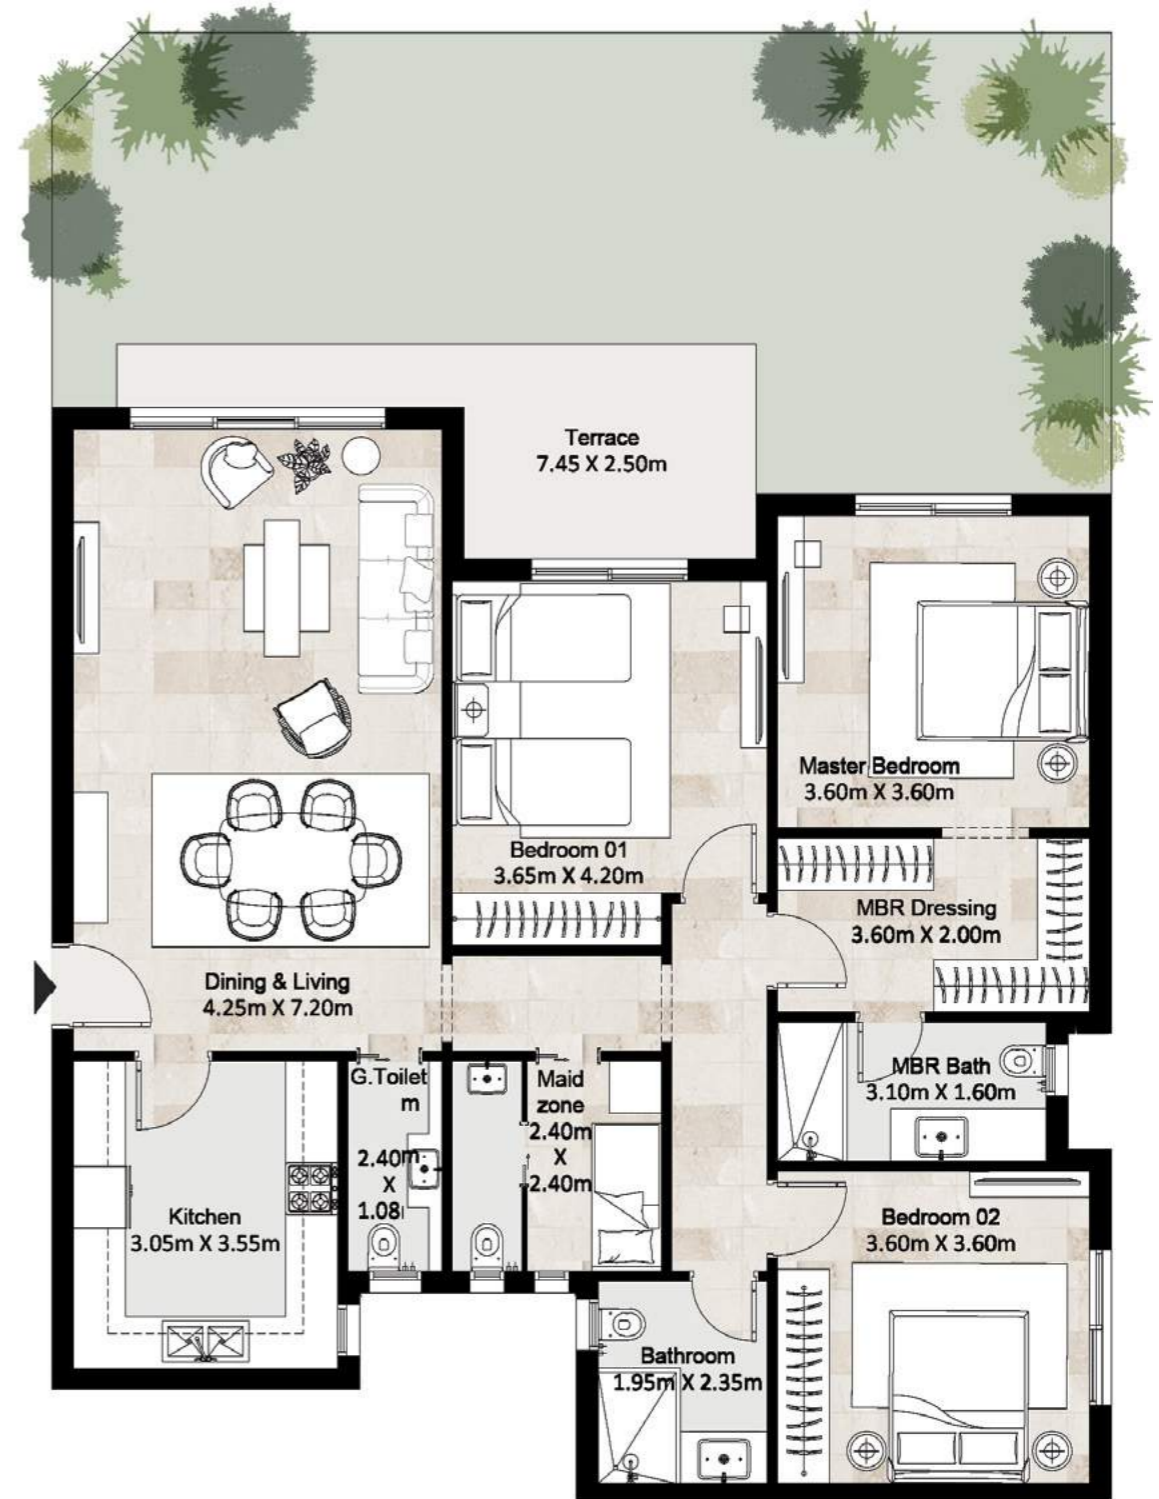

Ground Floor

Disclaimer

Diagrams are not to scale and are for illustrative purposes only. All renderings and landscaping visuals, materials, and facades are for indicative purposes only and subject to change. Actual areas may vary from the stated figures. All dimensions are measured to structural elements. HYDE PARK reserves the right to make non-fundamental changes to the design provided herein without prior notice.

Apartment 3

Ground Floor

Total Area 75 m²

Reception	4.40 x 4.70 m
Kitchen	3.05 x 2.70 m
Master Bedroom	3.80 x 3.60 m
Bathroom	2.60 x 1.70 m
Terrace	3.30 x 1.40 m



Ground Floor

Disclaimer


Diagrams are not to scale and are for illustrative purposes only. All renderings and landscaping visuals, materials, and facades are for indicative purposes only and subject to change. Actual areas may vary from the stated figures. All dimensions are measured to structural elements. HYDE PARK reserves the right to make non-fundamental changes to the design provided herein without prior notice.

Apartment 4

Ground Floor

Total Area 111 m²

Dining And Living	4.50 x 5.15 m
Guest Toilet	1.70 x 1.20 m
Kitchen	2.90 x 3.00 m
Master Bedroom	3.75 x 3.60 m
Master Bathroom	2.05 x 1.95m
Bedroom 1	3.75 x 3.60 m
Bathroom	2.05 x 1.65 m
Terrace	7.40 x 2.50 m

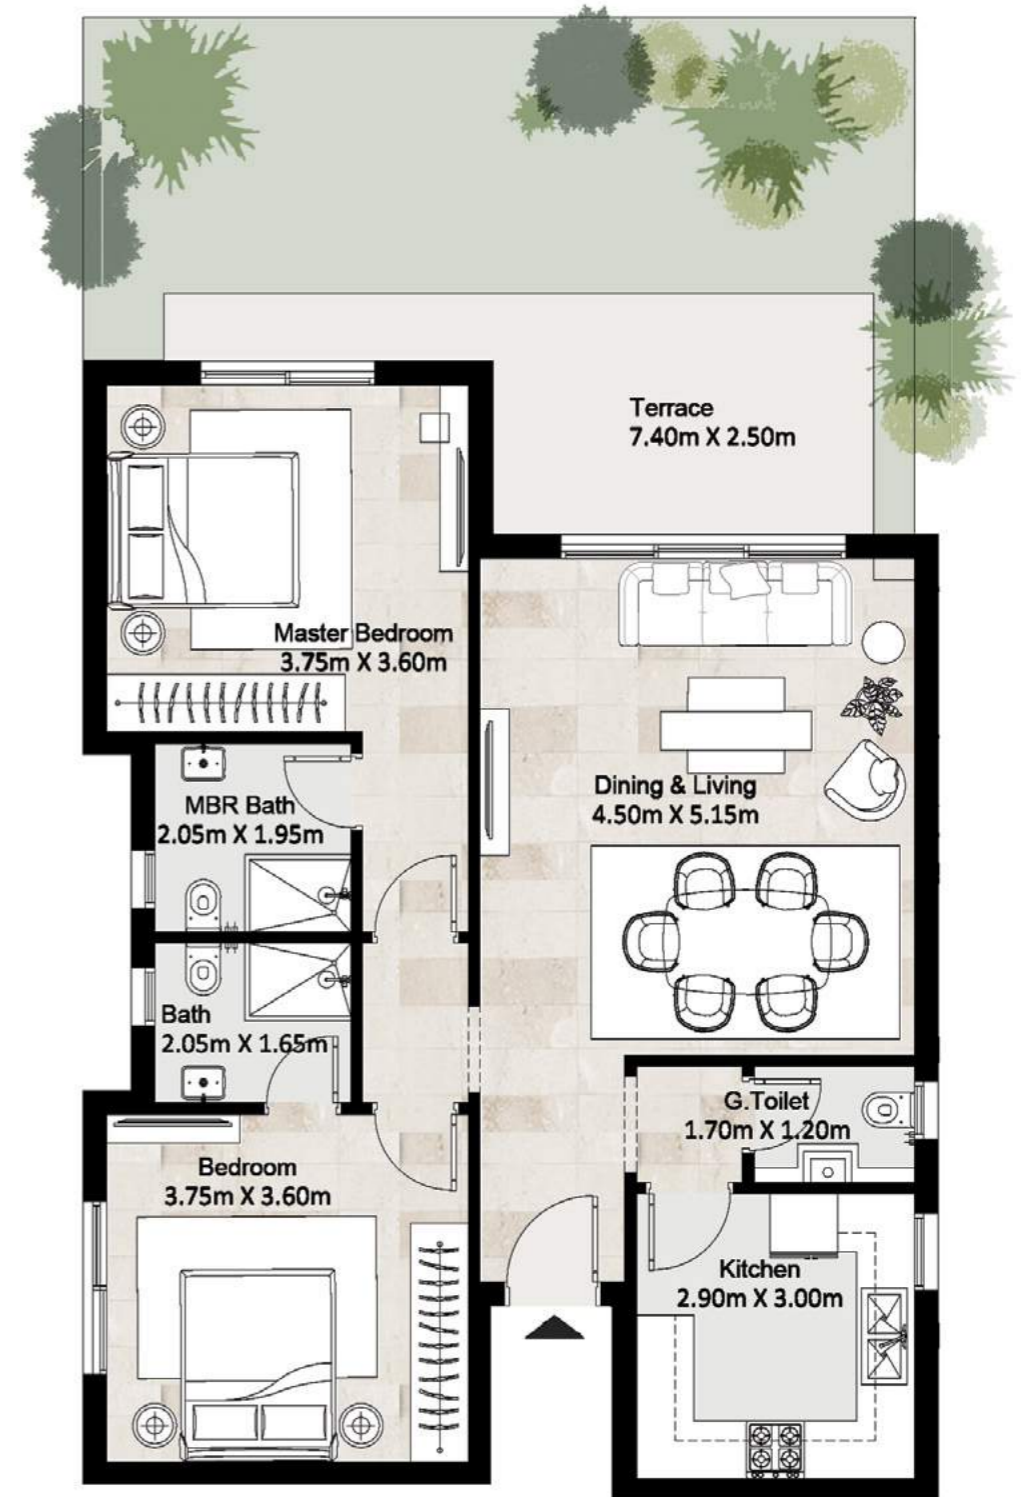

Ground Floor

Disclaimer


Diagrams are not to scale and are for illustrative purposes only. All renderings and landscaping visuals, materials, and facades are for indicative purposes only and subject to change. Actual areas may vary from the stated figures. All dimensions are measured to structural elements. HYDE PARK reserves the right to make non-fundamental changes to the design provided herein without prior notice.

Apartment 5

Ground Floor

Total Area 111 m²

Dining And Living	4.50 x 5.15 m
Guest Toilet	1.70 x 1.20 m
Kitchen	2.90 x 3.00 m
Master Bedroom	3.75 x 3.60 m
Master Bathroom	2.05 x 1.95m
Bedroom 1	3.75 x 3.60 m
Bathroom	2.05 x 1.65 m
Terrace	7.40 x 2.50 m

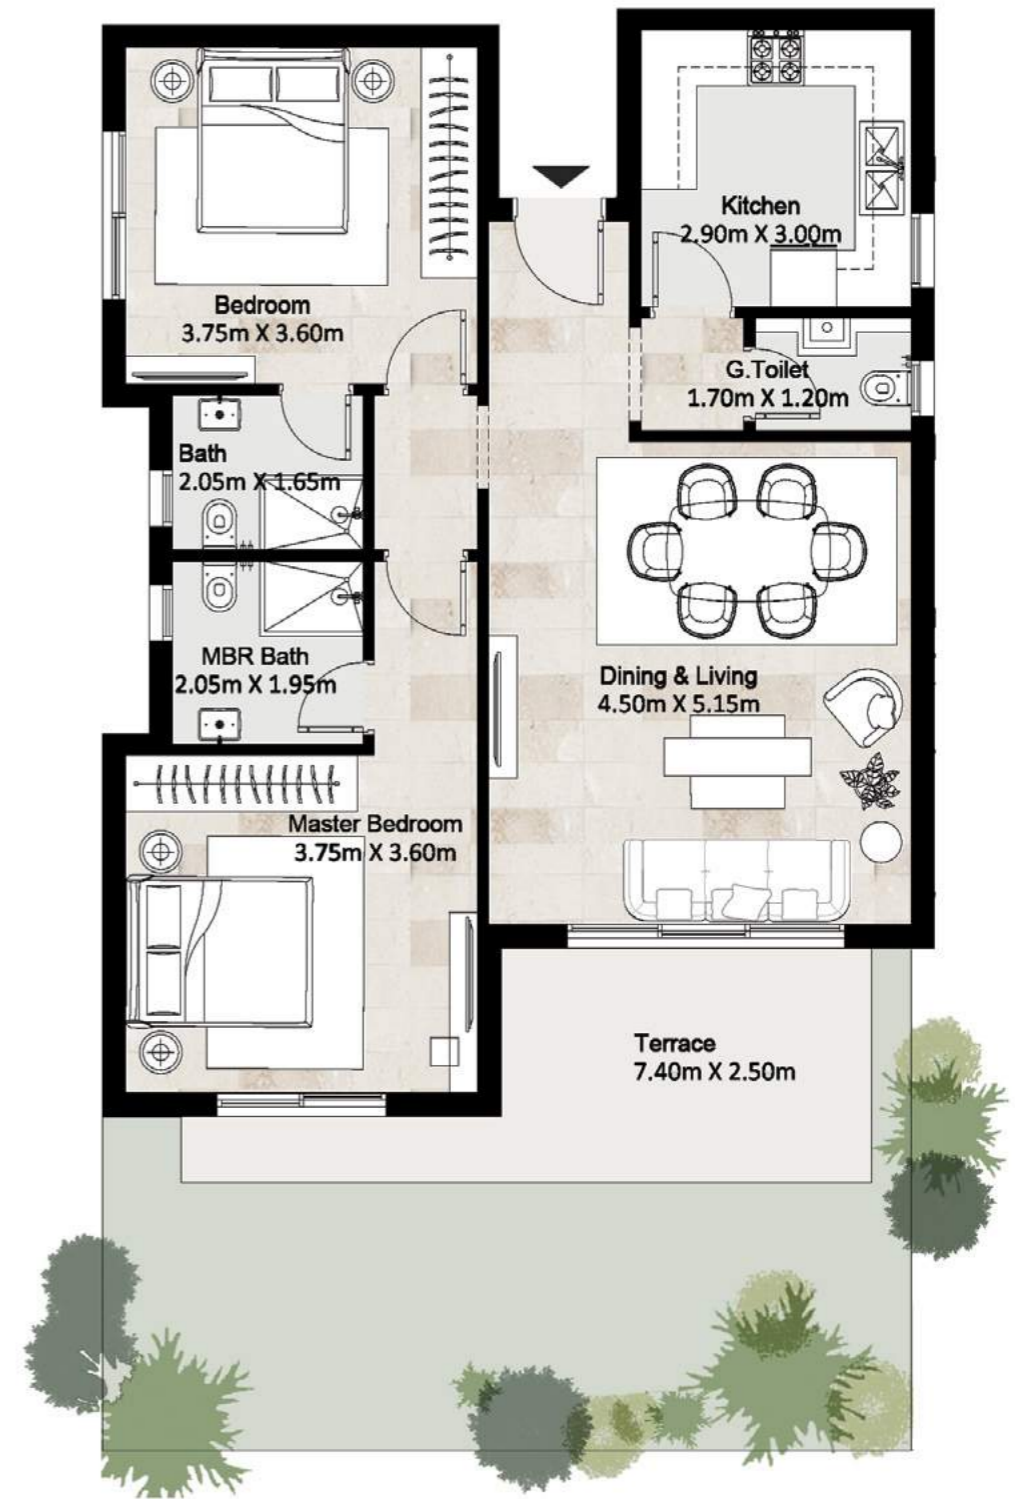

Ground Floor

Disclaimer


Diagrams are not to scale and are for illustrative purposes only. All renderings and landscaping visuals, materials, and facades are for indicative purposes only and subject to change. Actual areas may vary from the stated figures. All dimensions are measured to structural elements. HYDE PARK reserves the right to make non-fundamental changes to the design provided herein without prior notice.

Apartment 6

Ground Floor

Total Area 75 m²

Reception	4.40 x 4.70 m
Kitchen	3.05 x 2.70 m
Master Bedroom	3.80 x 3.60 m
Bathroom	2.60 x 1.70 m
Terrace	3.30 x 1.40 m

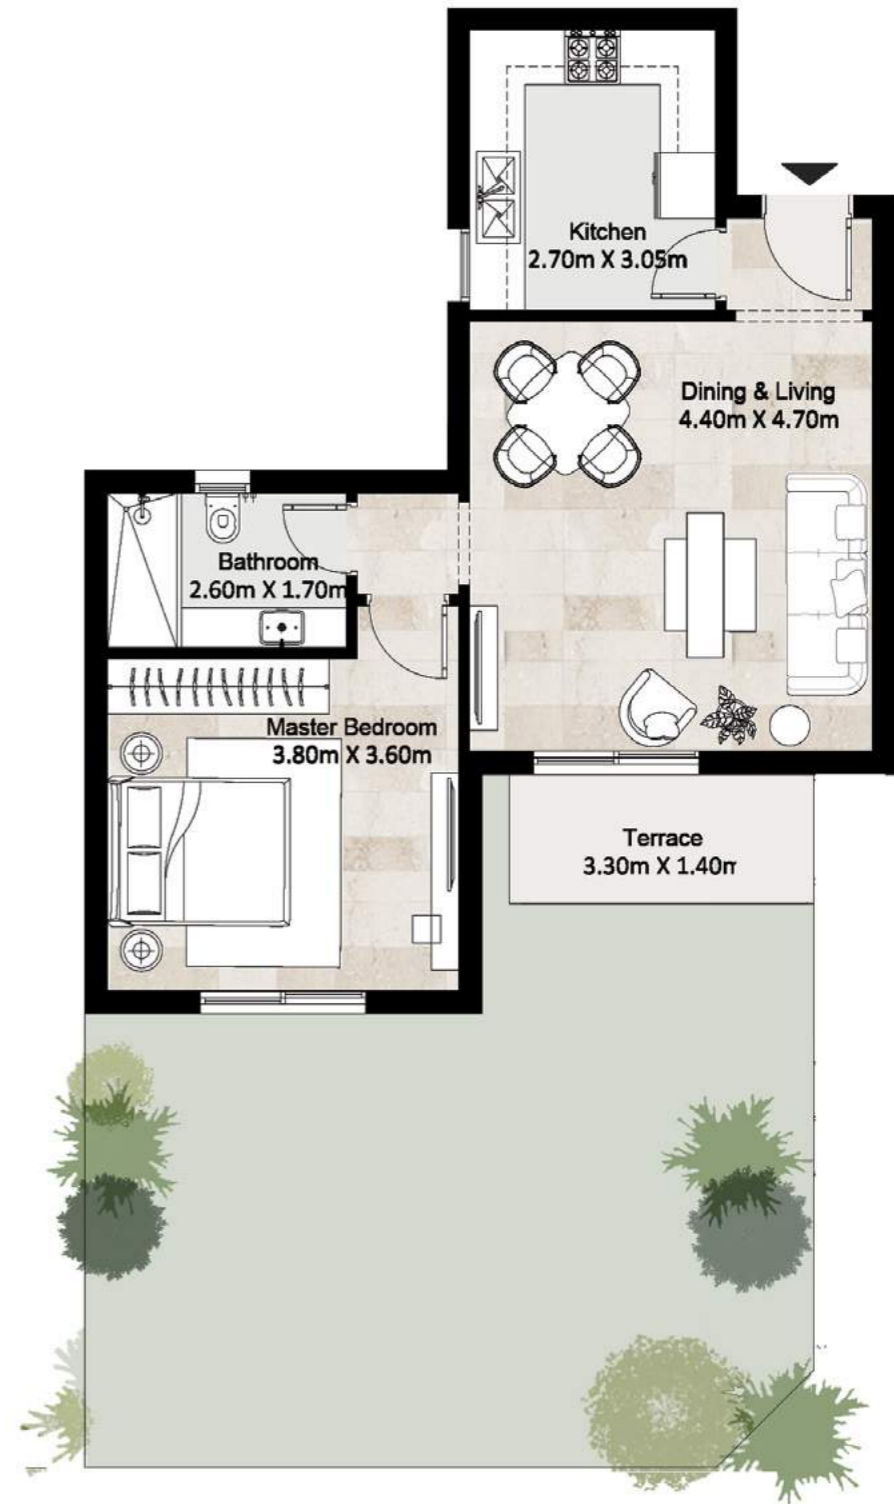

Ground Floor

Disclaimer


Diagrams are not to scale and are for illustrative purposes only. All renderings and landscaping visuals, materials, and facades are for indicative purposes only and subject to change. Actual areas may vary from the stated figures. All dimensions are measured to structural elements. HYDE PARK reserves the right to make non-fundamental changes to the design provided herein without prior notice.

Apartment 1

Typical Floor

Total Area 179 m²

Dining And Living	6.50 x 7.20 m
Guest Toilet	3.05 x 1.00 m
Kitchen	3.15 x 2.45 m
Maid Zone	2.40 x 2.40 m
Master Bedroom	3.60 x 3.60 m
Master Bathroom	3.10 x 1.60 m
Dressing	3.60 x 2.00 m
Bedroom 1	3.65 x 4.20 m
Bathroom	1.95 x 2.35 m
Bedroom 2	3.60 x 3.60 m
Terrace	7.30 x 2.40 m

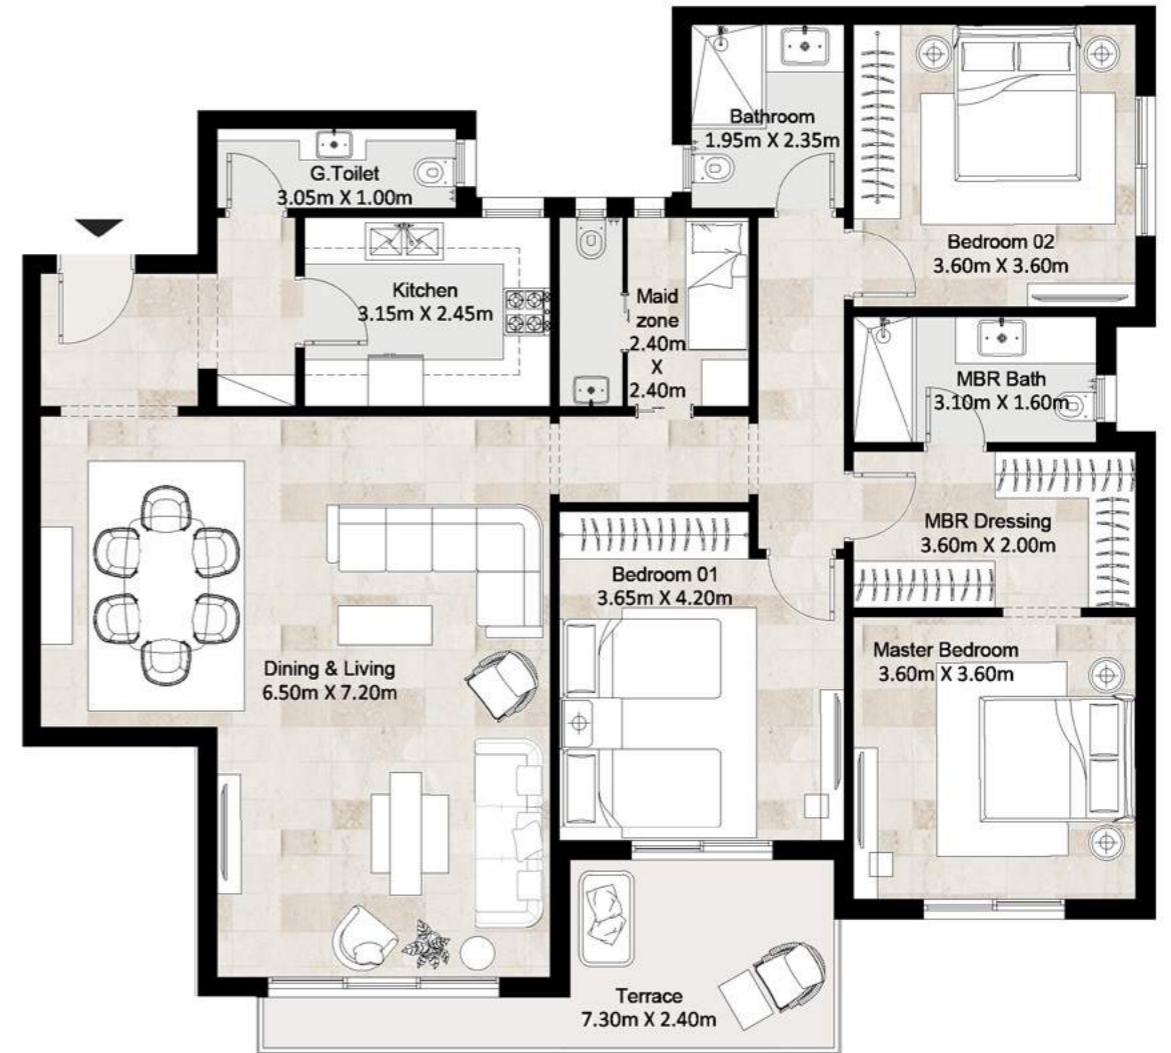

Typical Floor



Disclaimer

Diagrams are not to scale and are for illustrative purposes only. All renderings and landscaping visuals, materials, and facades are for indicative purposes only and subject to change. Actual areas may vary from the stated figures. All dimensions are measured to structural elements. HYDE PARK reserves the right to make non-fundamental changes to the design provided herein without prior notice.

Apartment 2

Typical Floor

Total Area 179 m²

Dining And Living	6.50 x 7.20 m
Guest Toilet	3.05 x 1.00 m
Kitchen	3.15 x 2.45 m
Maid Zone	2.40 x 2.40 m
Master Bedroom	3.60 x 3.60 m
Master Bathroom	3.10 x 1.60 m
Dressing	3.60 x 2.00 m
Bedroom 1	3.65 x 4.20 m
Bathroom	1.95 x 2.35 m
Bedroom 2	3.60 x 3.60 m
Terrace	7.20 x 2.40 m



Typical Floor



Disclaimer


Diagrams are not to scale and are for illustrative purposes only. All renderings and landscaping visuals, materials, and facades are for indicative purposes only and subject to change. Actual areas may vary from the stated figures. All dimensions are measured to structural elements. HYDE PARK reserves the right to make non-fundamental changes to the design provided herein without prior notice.

Apartment 3

Typical Floor

Total Area 75 m²

Dining And Living	4.40 x 4.70 m
Kitchen	2.70 x 3.05 m
Master Bedroom	3.80 x 3.60 m
Bathroom	2.60 x 1.70 m
Terrace	3.10 x 1.30 m

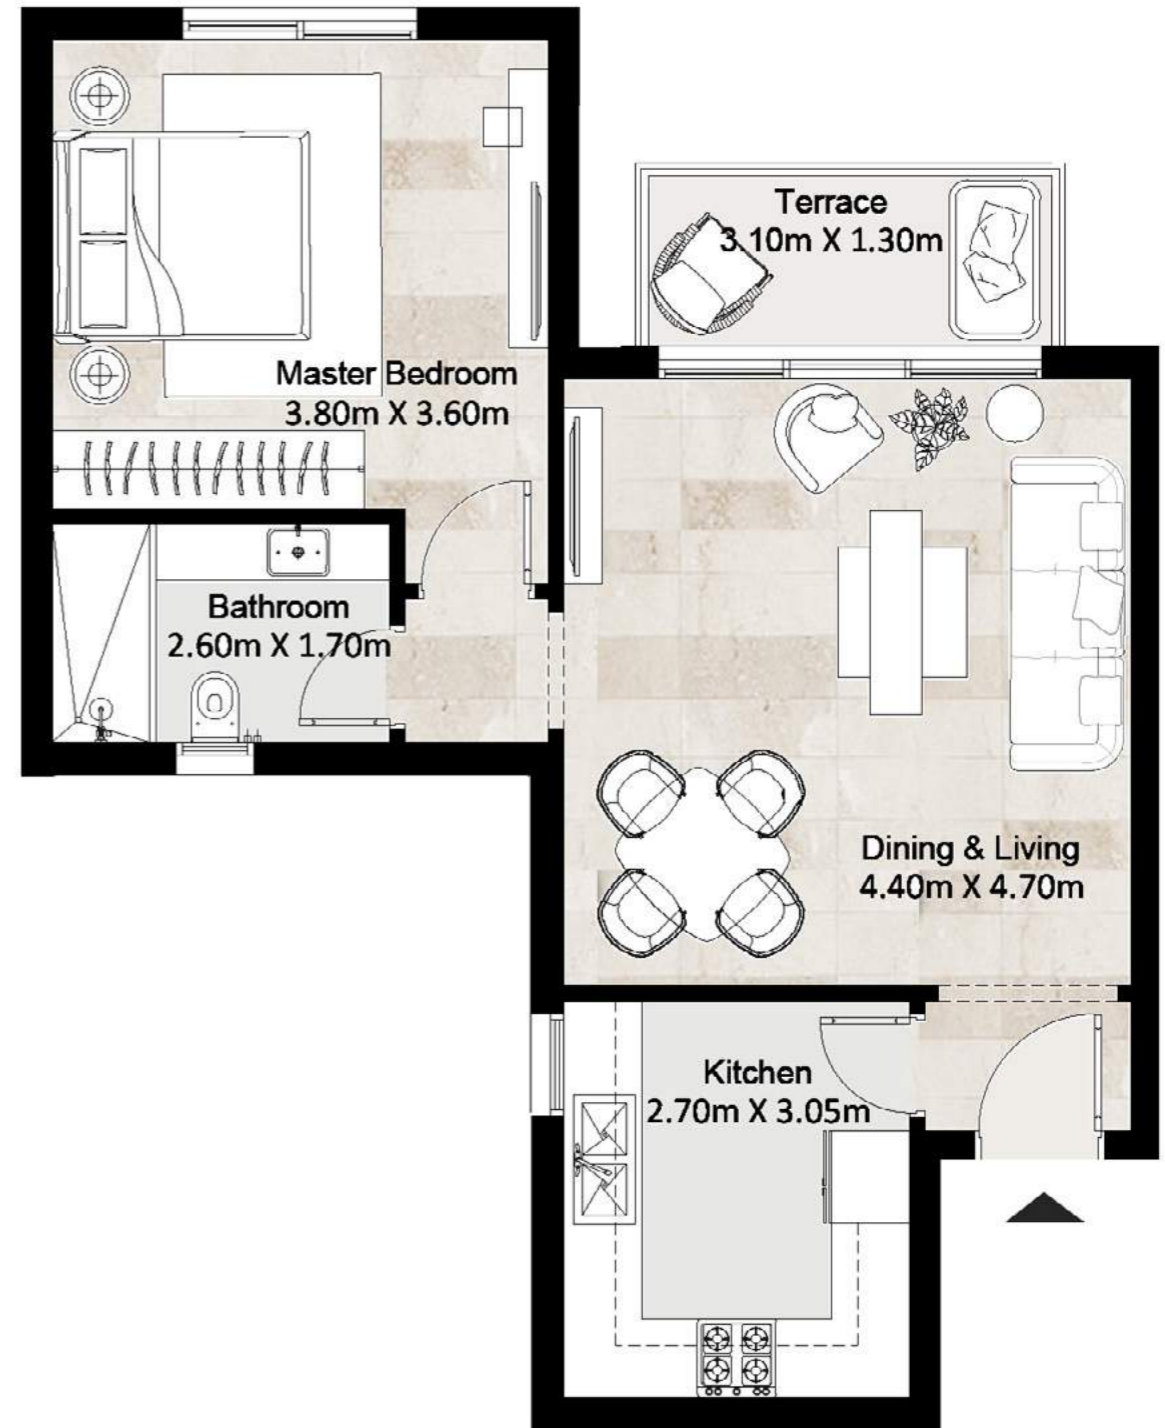

Typical Floor



Disclaimer

Diagrams are not to scale and are for illustrative purposes only. All renderings and landscaping visuals, materials, and facades are for indicative purposes only and subject to change. Actual areas may vary from the stated figures. All dimensions are measured to structural elements. HYDE PARK reserves the right to make non-fundamental changes to the design provided herein without prior notice.

Apartment 4

Typical Floor

Total Area	113 m ²
Dining And Living	4.50 x 5.15 m
Guest Toilet	1.70 x 1.20 m
Kitchen	2.90 x 3.00 m
Master Bedroom	3.75 x 3.60 m
Master Bathroom	2.05 x 1.95m
Bedroom	3.75 x 3.60 m
Bathroom	2.05 x 1.65 m
Terrace	7.20 x 2.30 m

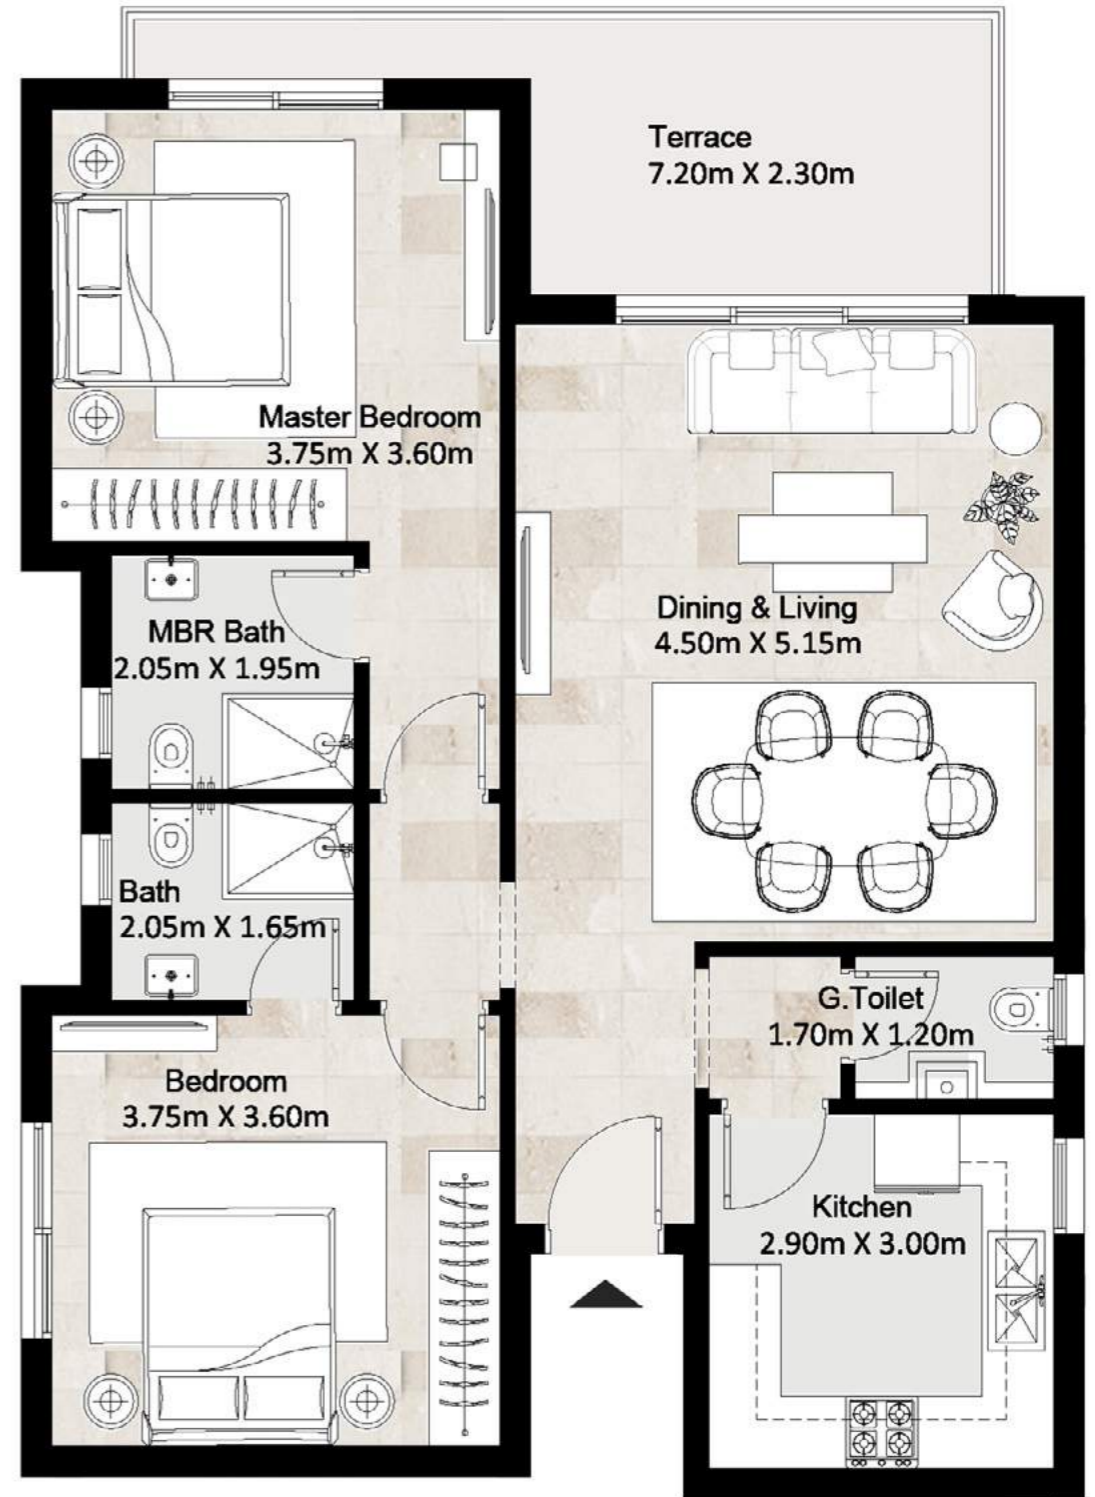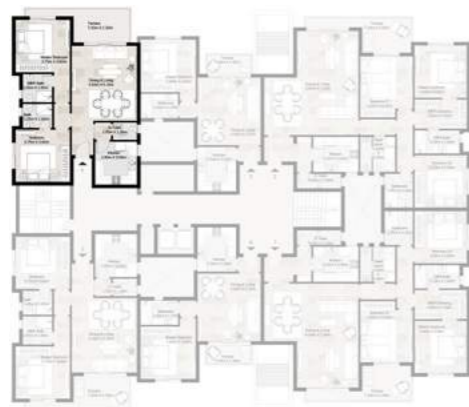

Typical Floor

Disclaimer


Diagrams are not to scale and are for illustrative purposes only. All renderings and landscaping visuals, materials, and facades are for indicative purposes only and subject to change. Actual areas may vary from the stated figures. All dimensions are measured to structural elements. HYDE PARK reserves the right to make non-fundamental changes to the design provided herein without prior notice.

Apartment 5

Typical Floor

Total Area 113 m²

Dining And Living	4.50 x 5.15 m
Guest Toilet	1.70 x 1.20 m
Kitchen	2.90 x 3.00 m
Master Bedroom	3.75 x 3.60 m
Master Bathroom	2.05 x 1.95m
Bedroom	3.75 x 3.60 m
Bathroom	2.05 x 1.65 m
Terrace	7.20 x 2.30 m

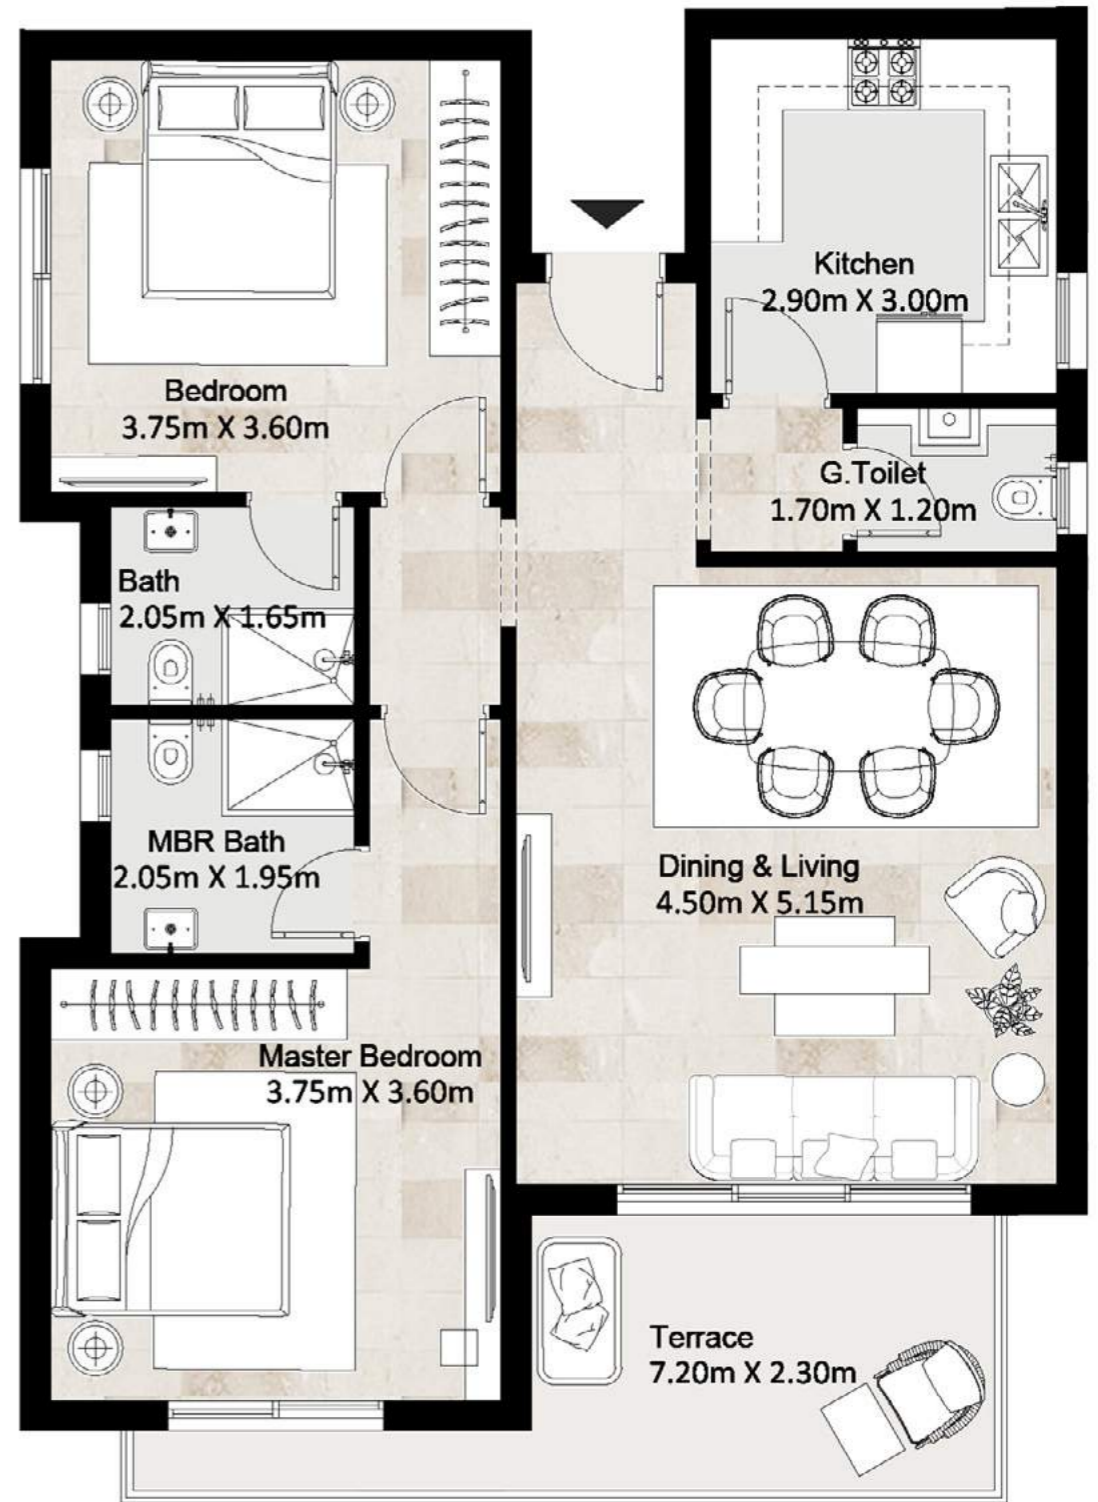

Typical Floor

Disclaimer


Diagrams are not to scale and are for illustrative purposes only. All renderings and landscaping visuals, materials, and facades are for indicative purposes only and subject to change. Actual areas may vary from the stated figures. All dimensions are measured to structural elements. HYDE PARK reserves the right to make non-fundamental changes to the design provided herein without prior notice.

Apartment 6

Typical Floor

Total Area 75 m²

Dining And Living	4.40 x 4.70 m
Kitchen	2.70 x 3.05 m
Master Bedroom	3.80 x 3.60 m
Bathroom	2.60 x 1.70 m
Terrace	3.10 x 1.30 m

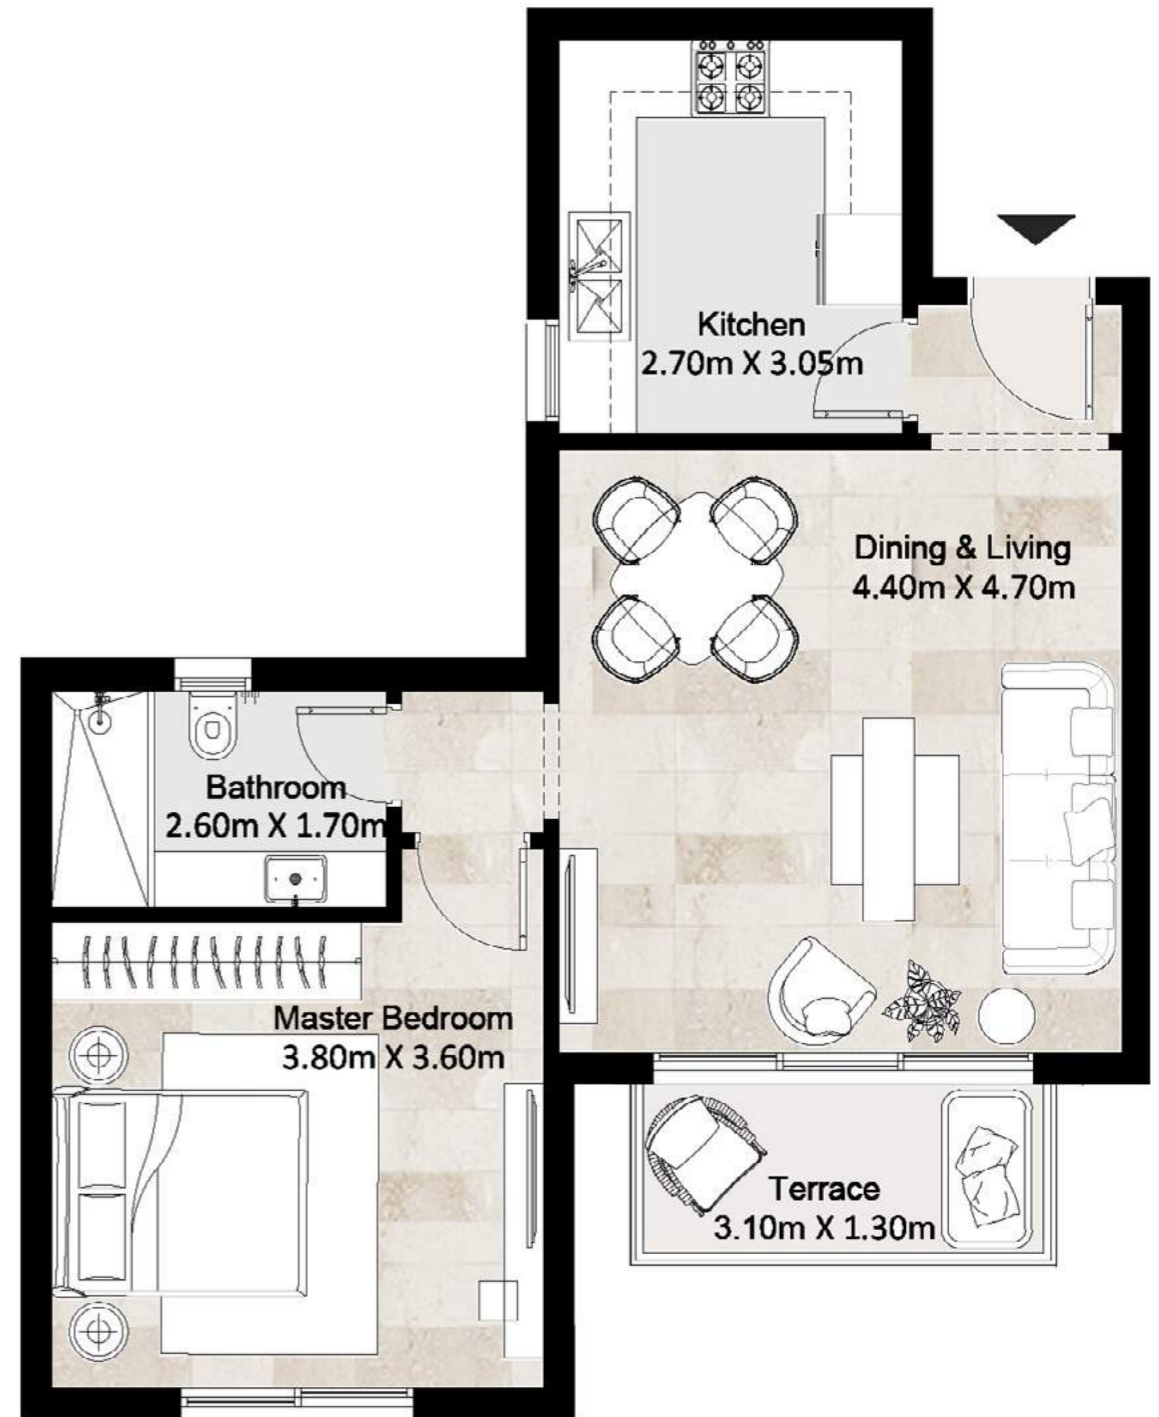

Typical Floor

Disclaimer


Diagrams are not to scale and are for illustrative purposes only. All renderings and landscaping visuals, materials, and facades are for indicative purposes only and subject to change. Actual areas may vary from the stated figures. All dimensions are measured to structural elements. HYDE PARK reserves the right to make non-fundamental changes to the design provided herein without prior notice.

Apartment 1


Fifth Floor

Total Area 152 m²
Roof Terrace Area 14 m²

Dining And Living	6.50 x 5.95 m
Guest Toilet	3.05 x 1.00 m
Kitchen	3.15 x 2.45 m
Master Bedroom	3.60 x 3.60 m
Master Bathroom	1.95 x 2.35 m
Bedroom 1	3.65 x 4.20 m
Bathroom	2.40 x 2.40 m
Bedroom 2	3.60 x 3.75 m
Terrace 1	4.55 x 1.15 m
Terrace 2	3.90 x 3.65 m

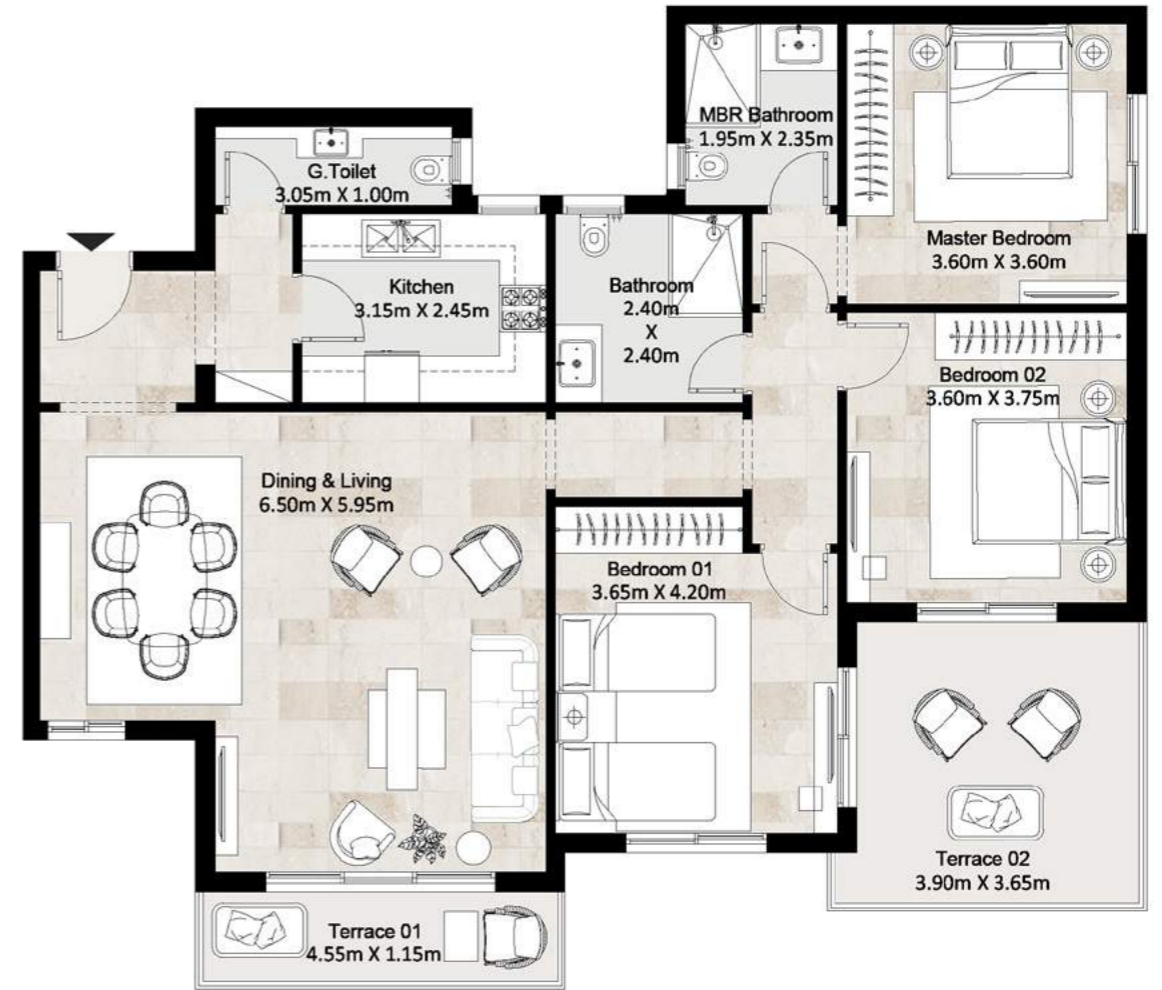

Fifth Floor

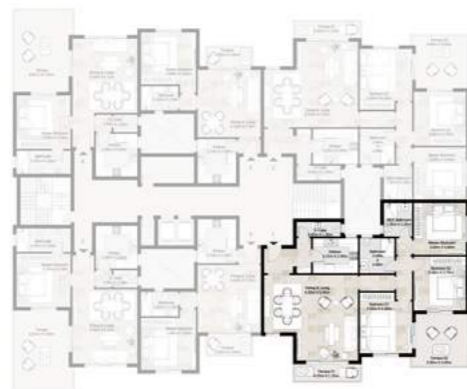

Disclaimer


Diagrams are not to scale and are for illustrative purposes only. All renderings and landscaping visuals, materials, and facades are for indicative purposes only and subject to change. Actual areas may vary from the stated figures. All dimensions are measured to structural elements. HYDE PARK reserves the right to make non-fundamental changes to the design provided herein without prior notice.

Apartment 2


Fifth Floor

Total Area 152 m²
Roof Terrace Area 14 m²

Dining And Living	6.50 x 5.95 m
Guest Toilet	3.05 x 1.00 m
Kitchen	3.15 x 2.45 m
Master Bedroom	3.60 x 3.60 m
Master Bathroom	1.95 x 2.35 m
Bedroom 1	3.65 x 4.20 m
Bathroom	2.40 x 2.40 m
Bedroom 2	3.60 x 3.75 m
Terrace 1	4.55 x 1.15 m
Terrace 2	3.90 x 3.65 m

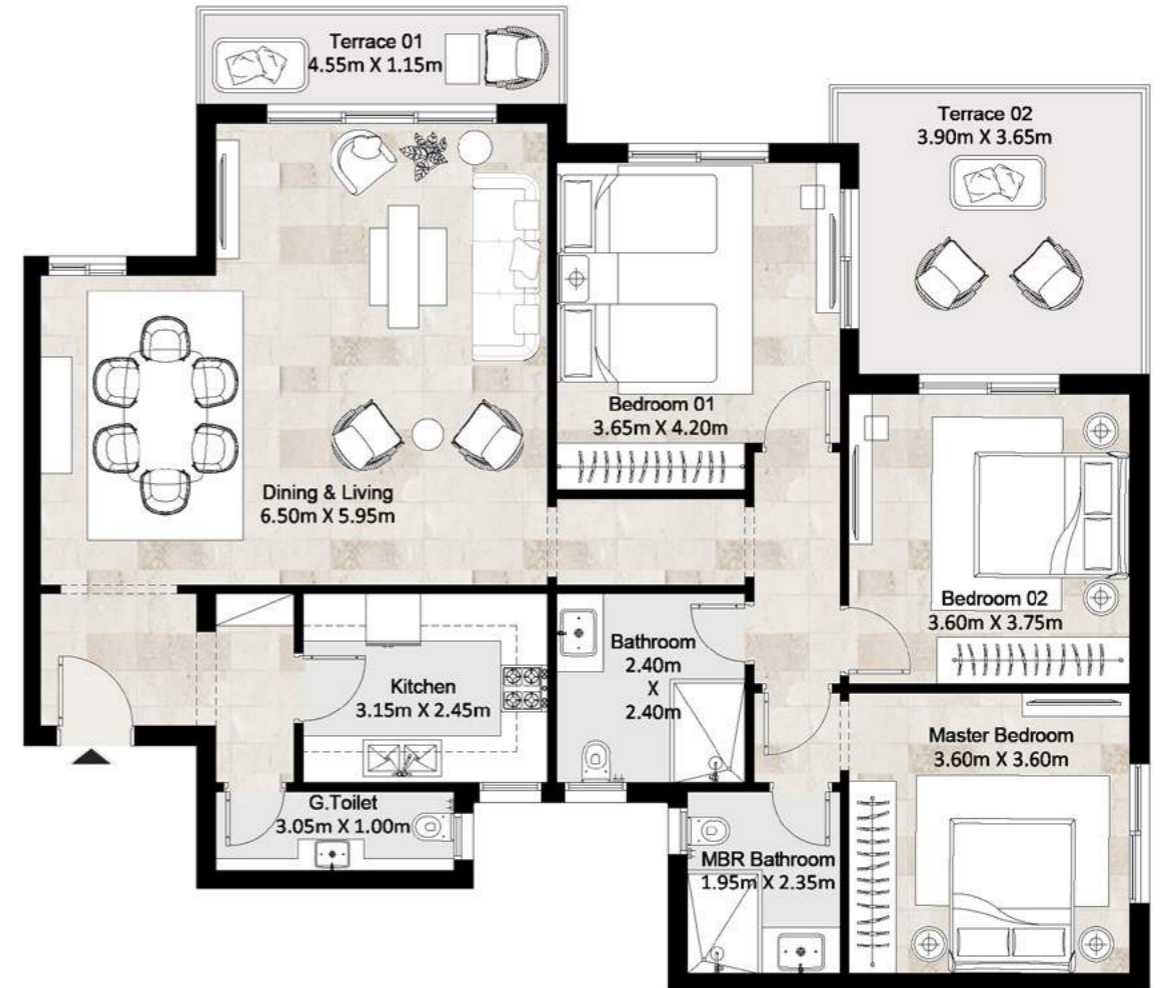

Fifth Floor

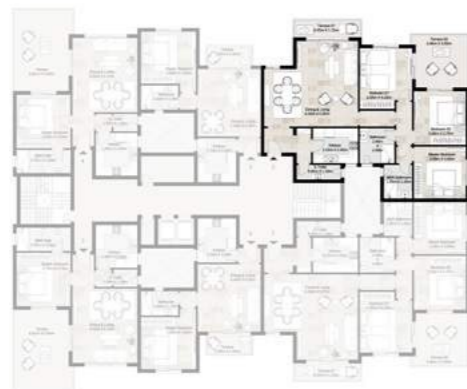

Disclaimer



Diagrams are not to scale and are for illustrative purposes only. All renderings and landscaping visuals, materials, and facades are for indicative purposes only and subject to change. Actual areas may vary from the stated figures. All dimensions are measured to structural elements. HYDE PARK reserves the right to make non-fundamental changes to the design provided herein without prior notice.

Apartment 3

Fifth Floor

Total Area 75 m²

Dining And Living	4.40 x 4.70 m
Kitchen	2.70 x 3.05 m
Master Bedroom	3.80 x 3.60 m
Bathroom	2.60 x 1.70 m
Terrace	3.10 x 1.30 m

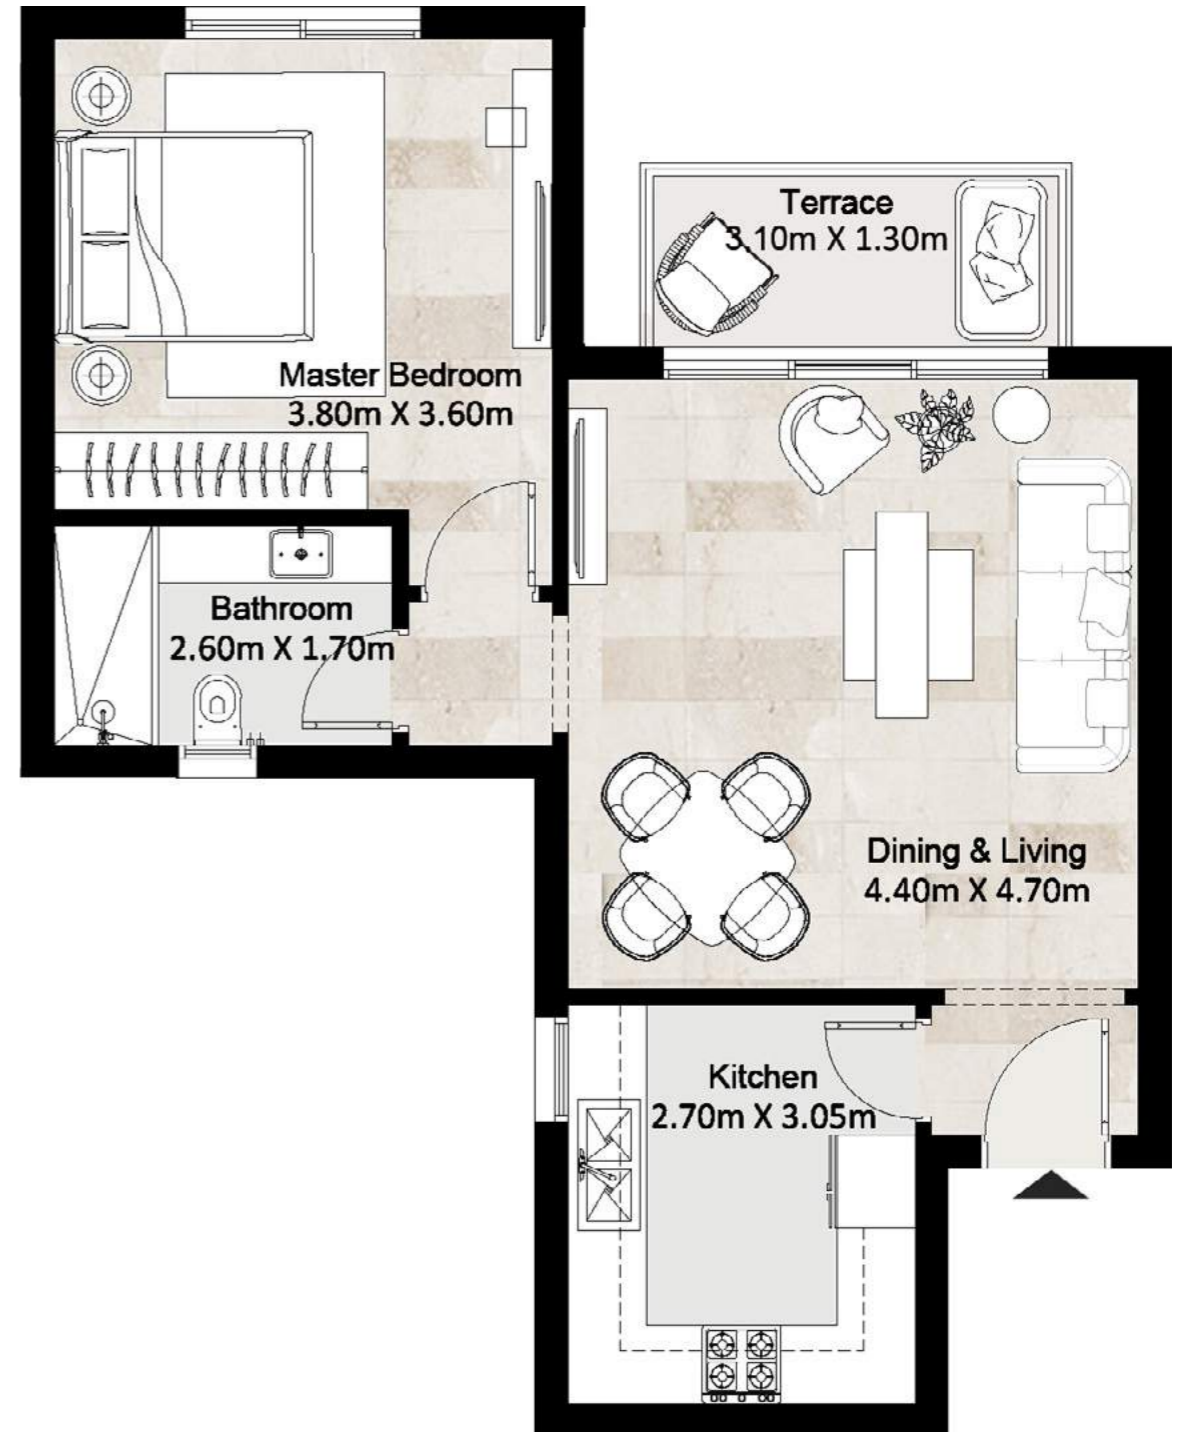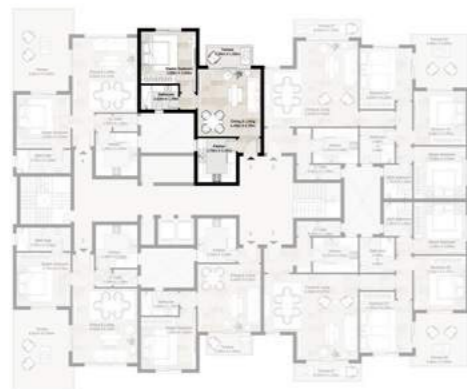

Fifth Floor

Disclaimer



Diagrams are not to scale and are for illustrative purposes only. All renderings and landscaping visuals, materials, and facades are for indicative purposes only and subject to change. Actual areas may vary from the stated figures. All dimensions are measured to structural elements. HYDE PARK reserves the right to make non-fundamental changes to the design provided herein without prior notice.

Apartment 4

Fifth Floor

Total Area 81 m²
Roof Terrace Area 23 m²

Dining And Living	4.50 x 5.15 m
Guest Toilet	1.70 x 1.20 m
Kitchen	2.90 x 3.00 m
Master Bedroom	3.75 x 3.70 m
Master Bathroom	3.75 x 1.60 m
Terrace	4.05 x 5.65 m

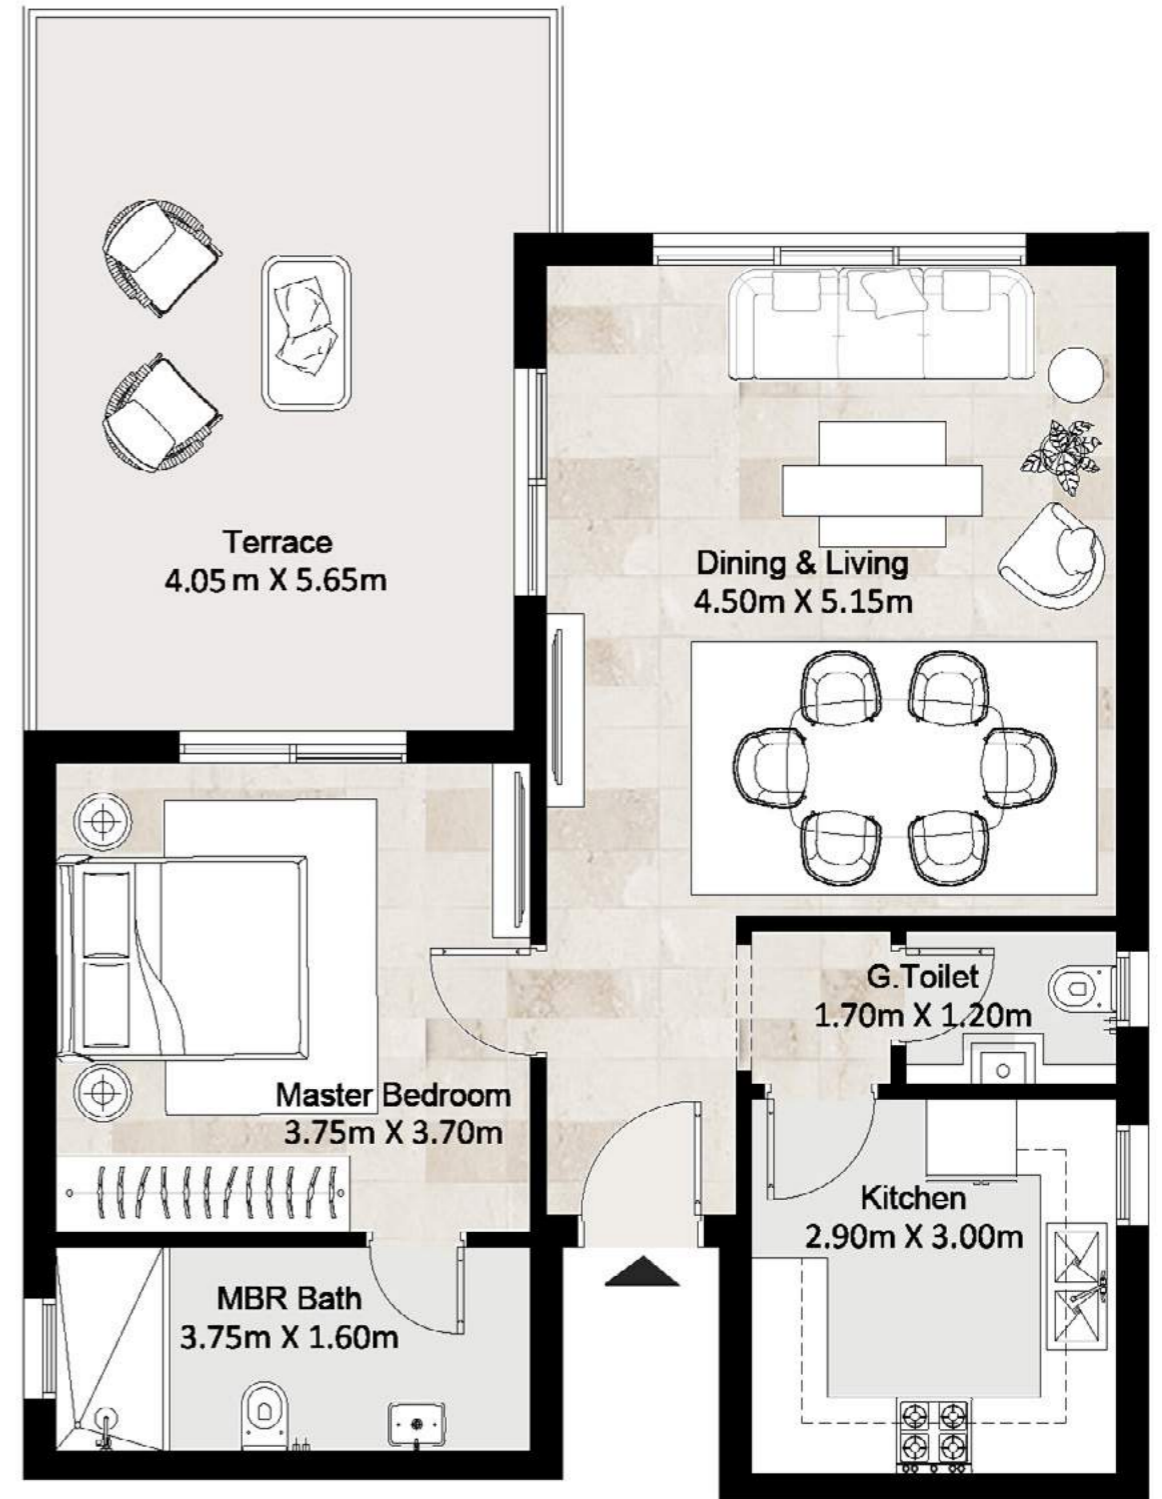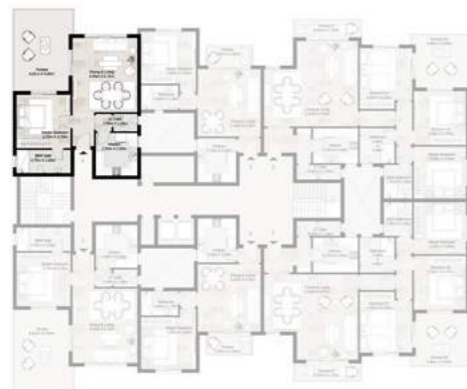

Fifth Floor

Disclaimer



Diagrams are not to scale and are for illustrative purposes only. All renderings and landscaping visuals, materials, and facades are for indicative purposes only and subject to change. Actual areas may vary from the stated figures. All dimensions are measured to structural elements. HYDE PARK reserves the right to make non-fundamental changes to the design provided herein without prior notice.

Apartment 5

Fifth Floor

Total Area 81 m²
Roof Terrace Area 23 m²

Dining And Living	4.50 x 5.15 m
Guest Toilet	1.70 x 1.20 m
Kitchen	2.90 x 3.00 m
Master Bedroom	3.75 x 3.70 m
Master Bathroom	3.75 x 1.60 m
Terrace	4.05 x 5.65 m

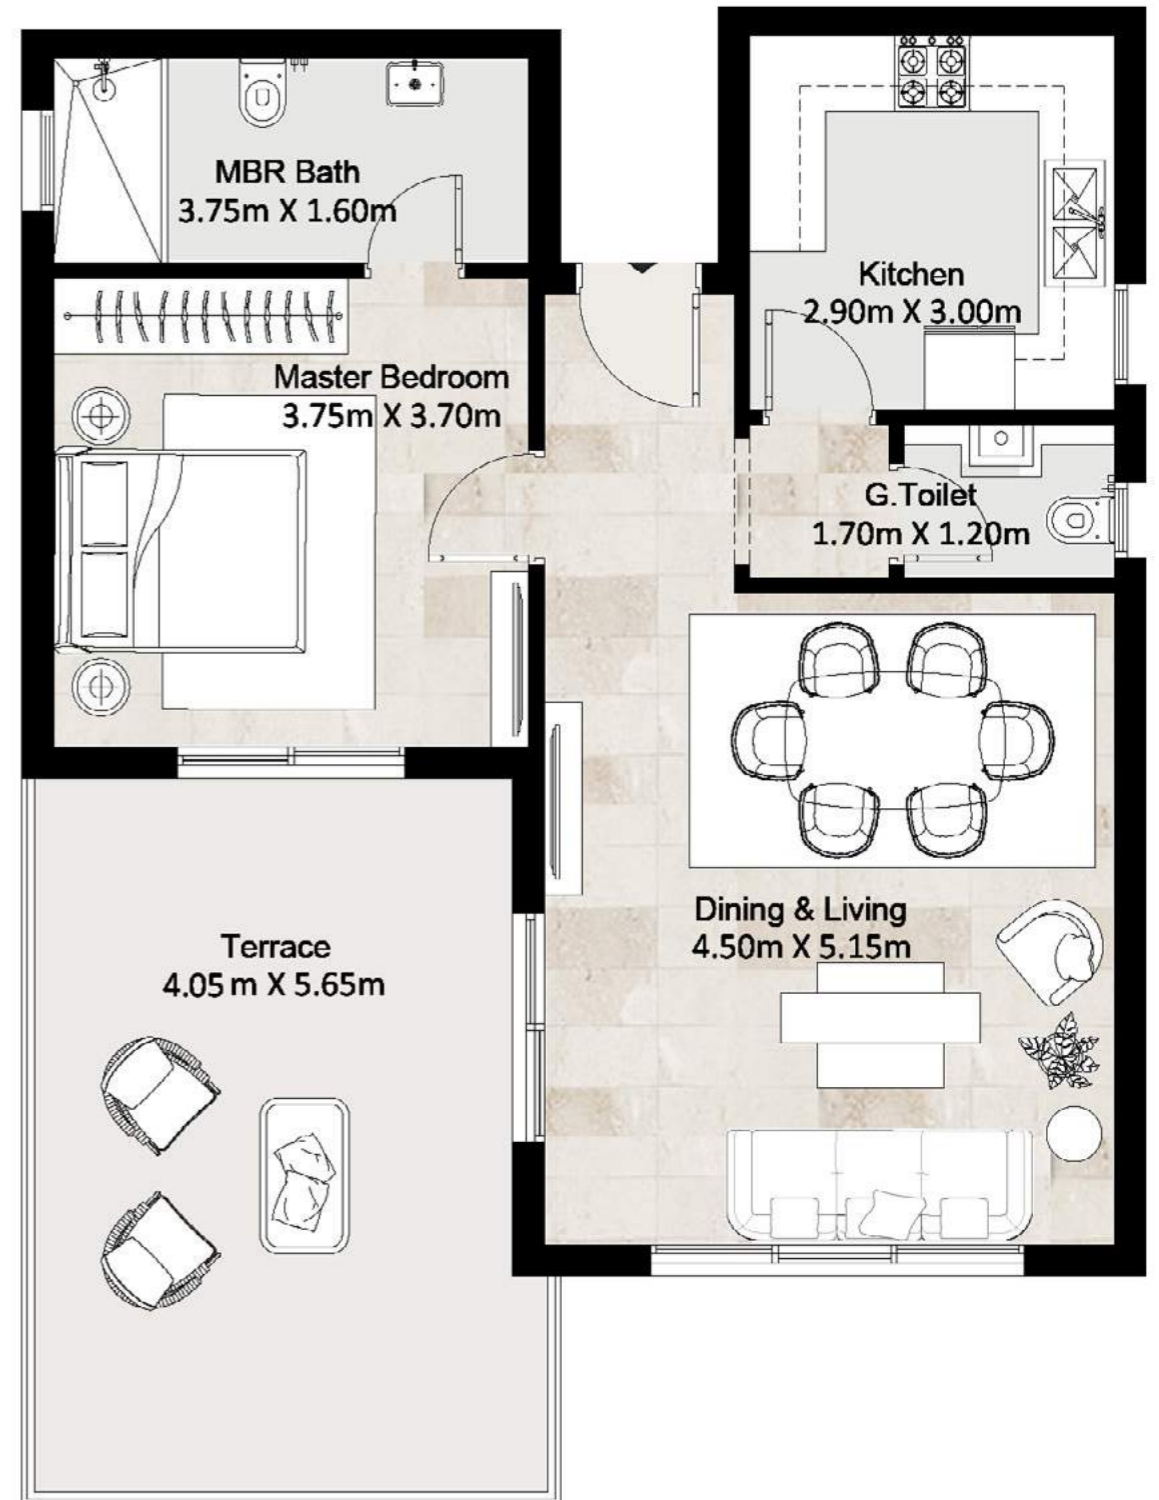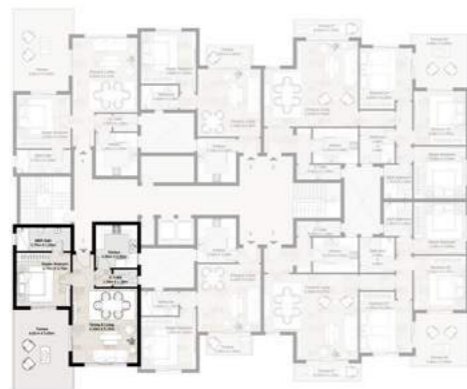

Fifth Floor

Disclaimer



Diagrams are not to scale and are for illustrative purposes only. All renderings and landscaping visuals, materials, and facades are for indicative purposes only and subject to change. Actual areas may vary from the stated figures. All dimensions are measured to structural elements. HYDE PARK reserves the right to make non-fundamental changes to the design provided herein without prior notice.

Apartment 6

Fifth Floor

Total Area 75 m²

Dining And Living	4.40 x 4.70 m
Kitchen	2.70 x 3.05 m
Master Bedroom	3.80 x 3.60 m
Bathroom	2.60 x 1.70 m
Terrace	3.10 x 1.30 m

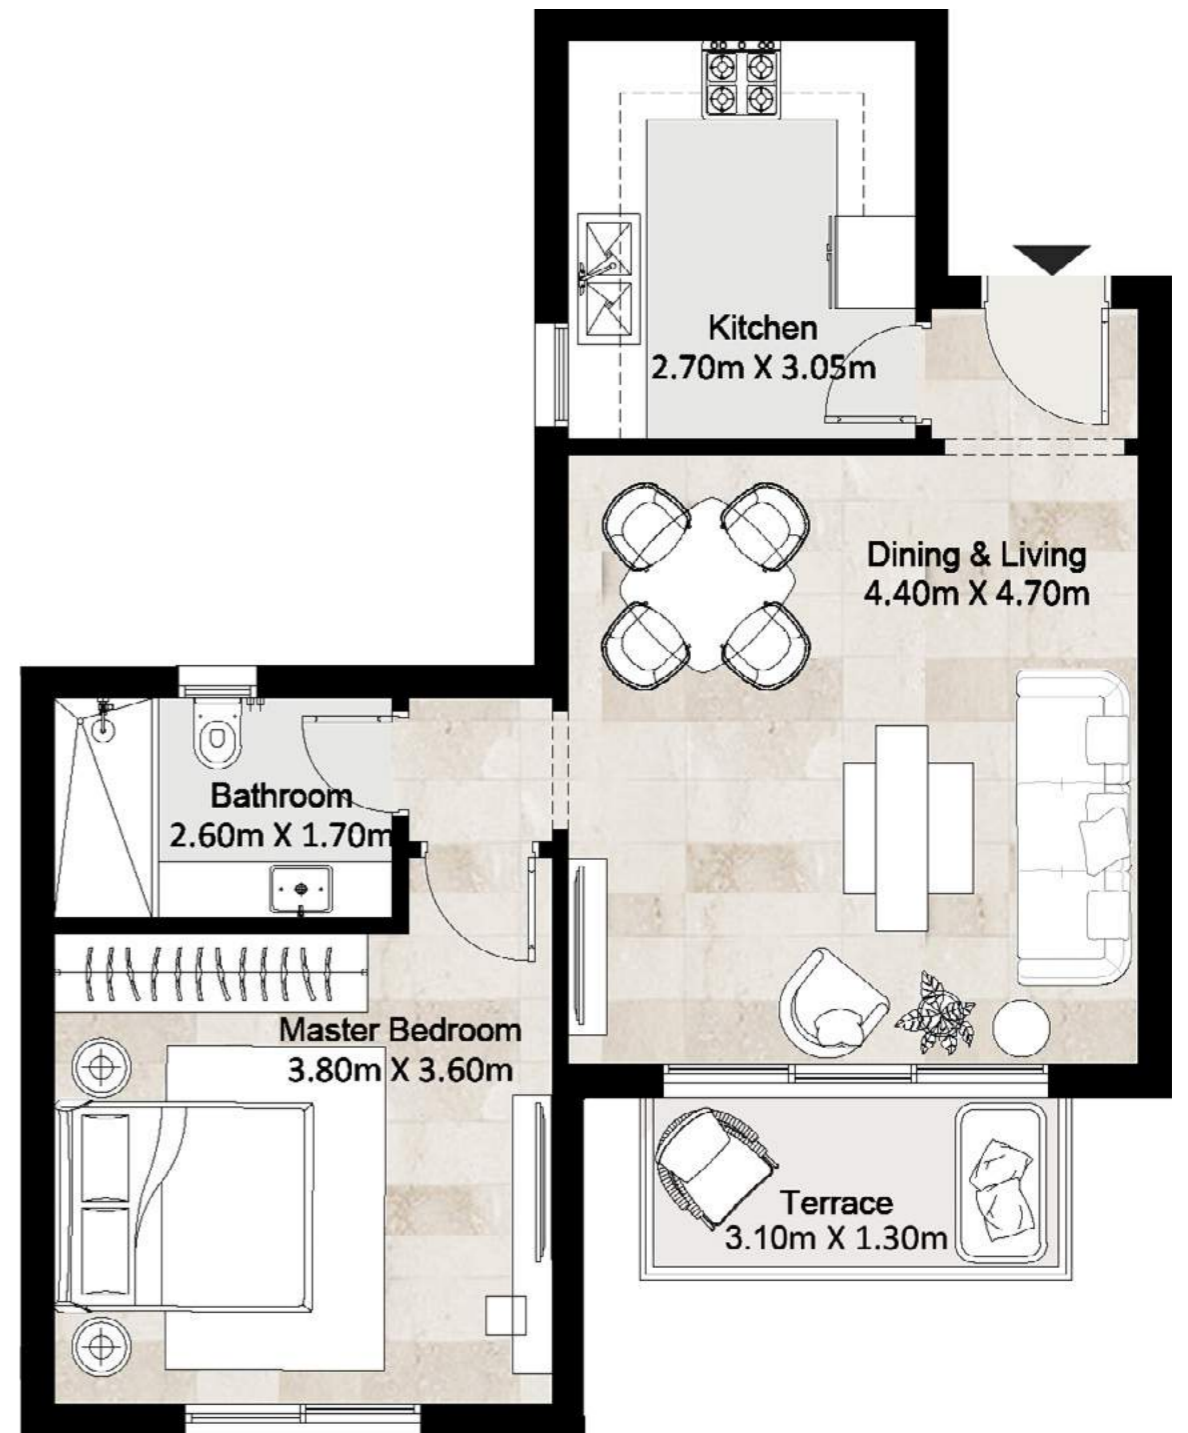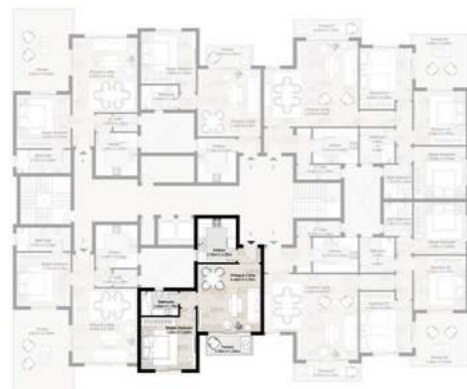

Fifth Floor

Disclaimer

Diagrams are not to scale and are for illustrative purposes only. All renderings and landscaping visuals, materials, and facades are for indicative purposes only and subject to change. Actual areas may vary from the stated figures. All dimensions are measured to structural elements. HYDE PARK reserves the right to make non-fundamental changes to the design provided herein without prior notice.

— 16696 —

www.hydeparkdevelopments.com