



IL BOSCO

NEW CAPITAL

PRODUCT
KNOWLEDGE

DISCLAIMER: The information contained in this presentation is CONFIDENTIAL and PRIVILEGED. It is intended for Misr Italia Properties internal use and is not to be shared with third parties outside of the organization.



01
OVERVIEW

LOCATIONS DISTANCE



ZONING MASTERPLAN

LEGEND

- COMMERCIAL HUB
- THE VERTICAL FOREST
- THE CLUB
- THE MEADOWS
- THE PARK
- THE CLIFF
- THE VALLEY
- THE CREEK

LAND AREA
800 m x 1000 m

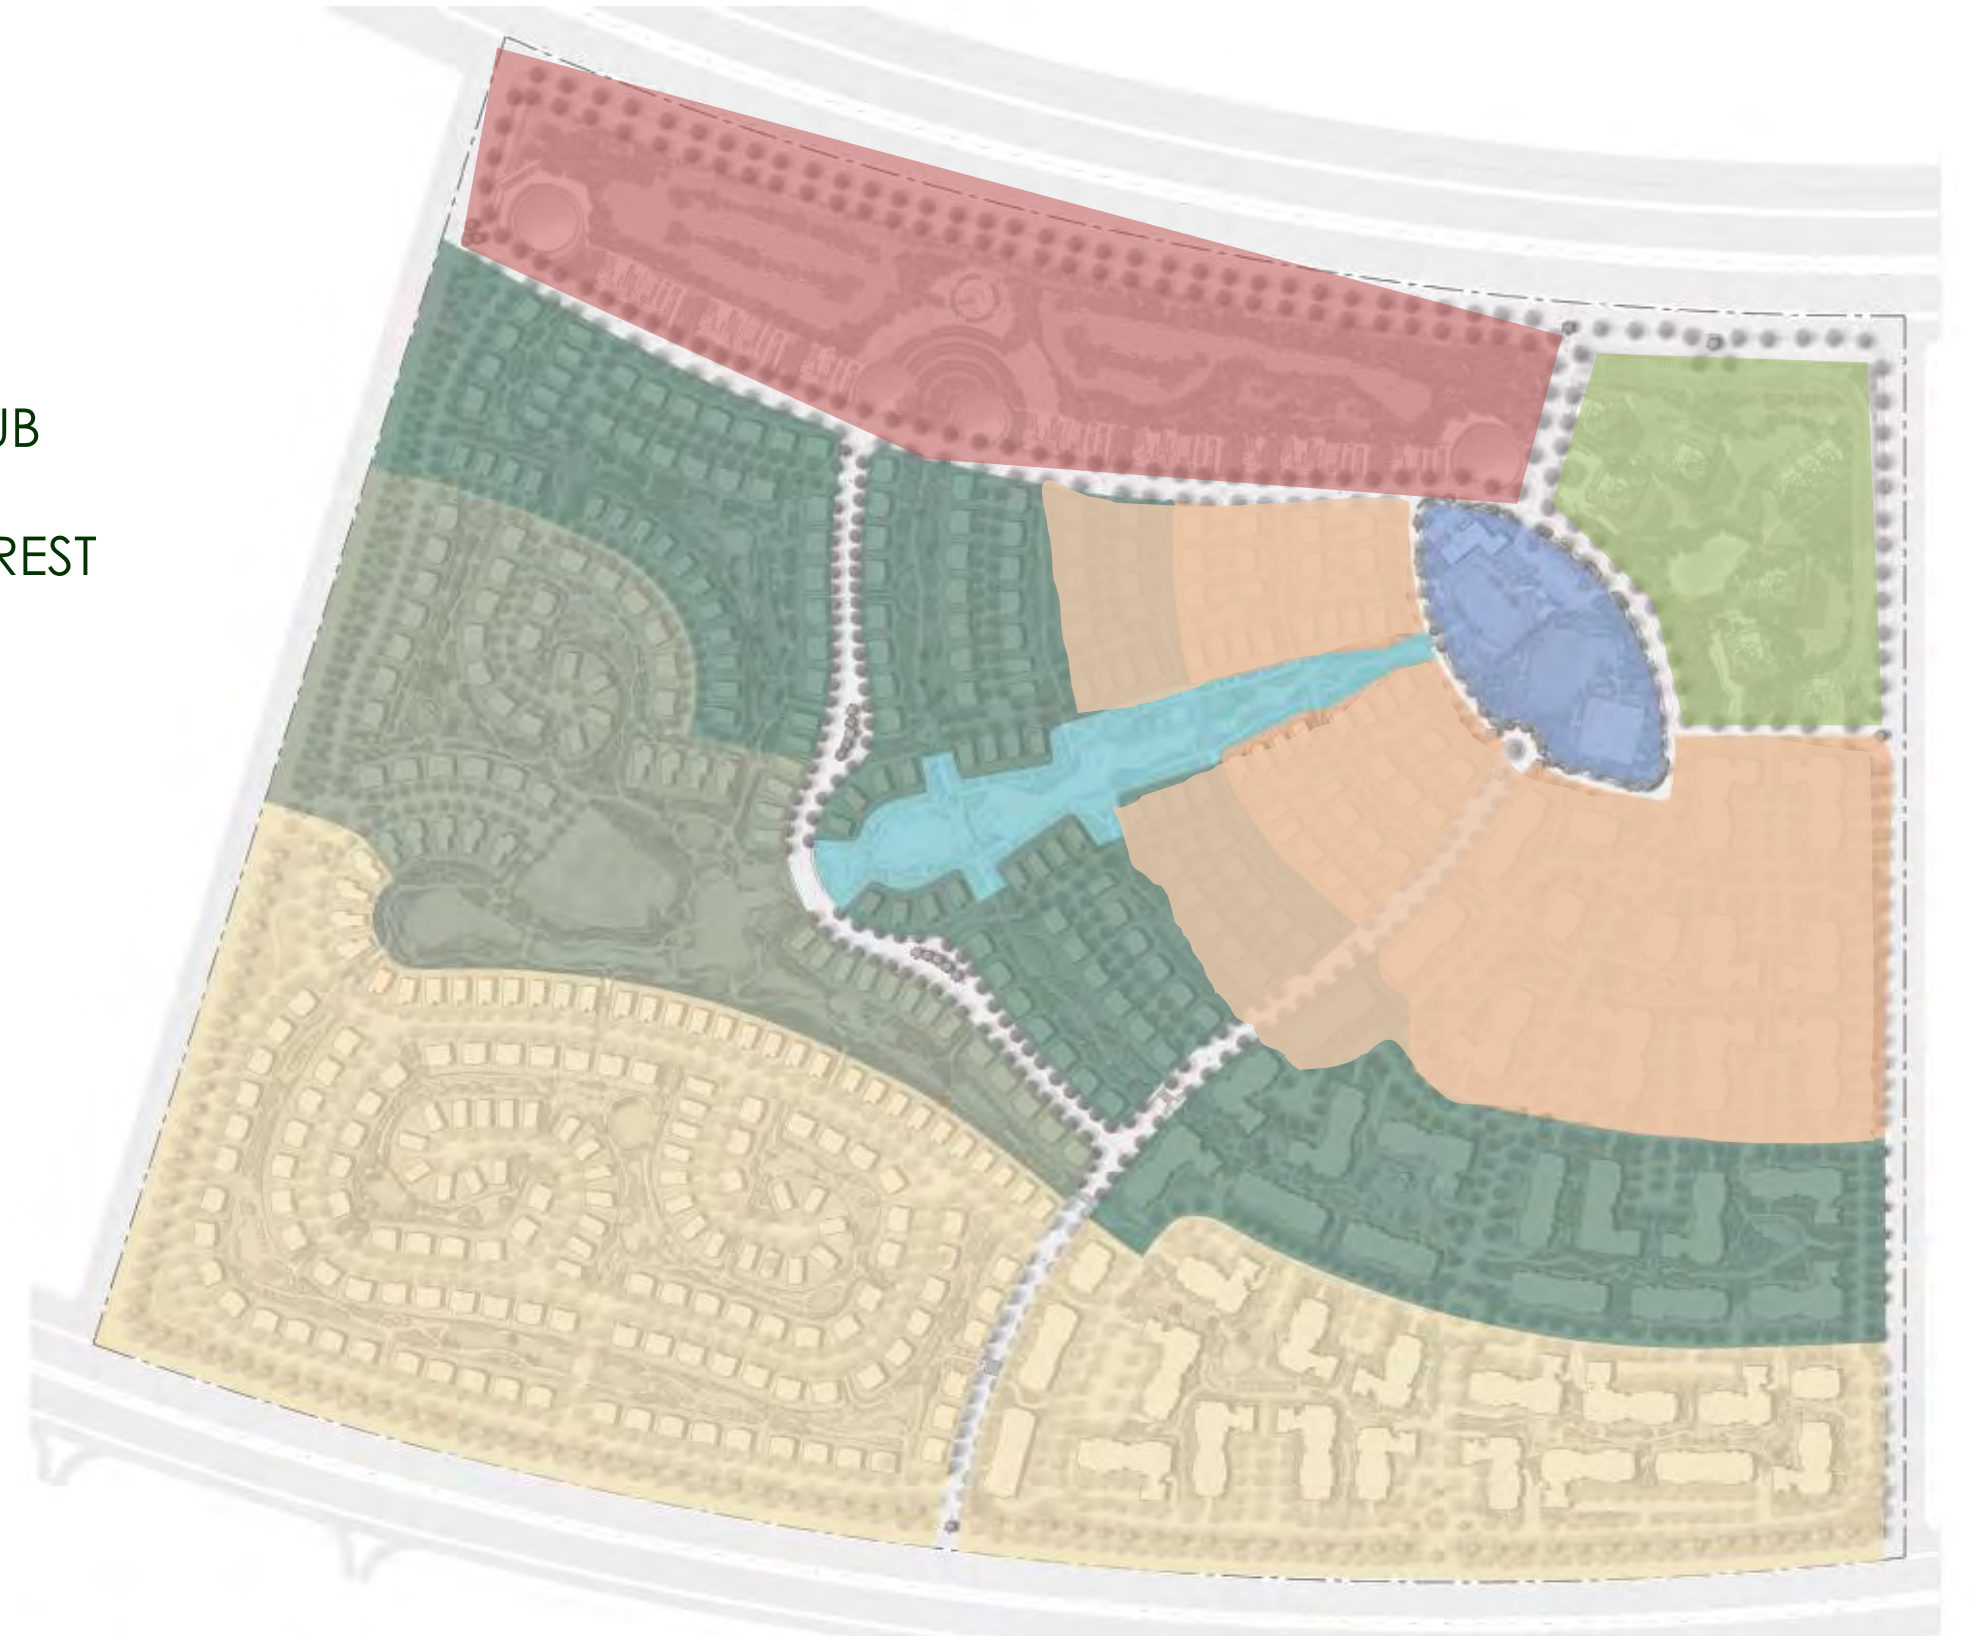


Figure 1. Zoning Masterplan

SCALE 1:2000
0 20m 40m 80m



MASTERPLAN

KEY INDICATORS

- 1 CLUB SWIMMING POOL
- 2 CLUB'S COURT
- 3 THE MEADOW WALKWAYS
- 5 THE MEADOW PLAYGROUND
- 7 THE PARK COMMUNITY POOL
- 9 THE PARK WALKWAYS
- 10 THE PARK PLAYGROUND
- 11 THE CLIFF PLAYGROUND
- 12 THE CLIFF WATERFALL
- 13 THE CLIFF AMPHITHEATER
- 15 THE CLIFF CLUBHOUSE
- 16 THE VALLEY AMPHITHEATER
- 17 THE VALLEY PLAYGROUND
- 19 THE VALLEY COMMUNITY POOL
- 20 THE VALLEY WATER FEATURE
- 21 THE VALLEY LAKE
- 22 THE VALLEY WATER FEATURE
- 23 THE CREEK



Figure 2. Masterplan

SCALE 1:2000
0 20m 40m 80m





THE MEADOWS
PERSPECTIVE



Townhouses are new and exclusive to The Meadows.

DELIVERING 2020

1ST PROJECT TO DELIVER IN THE NEW CAPITAL

06
CONSTRUCTION UPDATES
