

CLUSTER 07

B03 - B01

*The*  
PHOENIX

FUNCTIONAL & FULLY-FINISHED  
APARTMENT LIVING

SWANLAKE  
RESIDENCES  
NEW CAIRO





**Disclaimer**

Masterplan is for indicative purposes only and is subject to change.

# PHOENIX CLUSTER - 07 MASTER PLAN

LANDSCAPED BY  
**CRACKNELL**  
& MASTER-PLANNED BY  
**PROFILERZ**






# B03 - B01

## BUILDINGS FLOOR PLANS

### Disclaimer

\*All renderings and landscaping visuals, materials, facades are for indicative purposes only and are subject to changes.



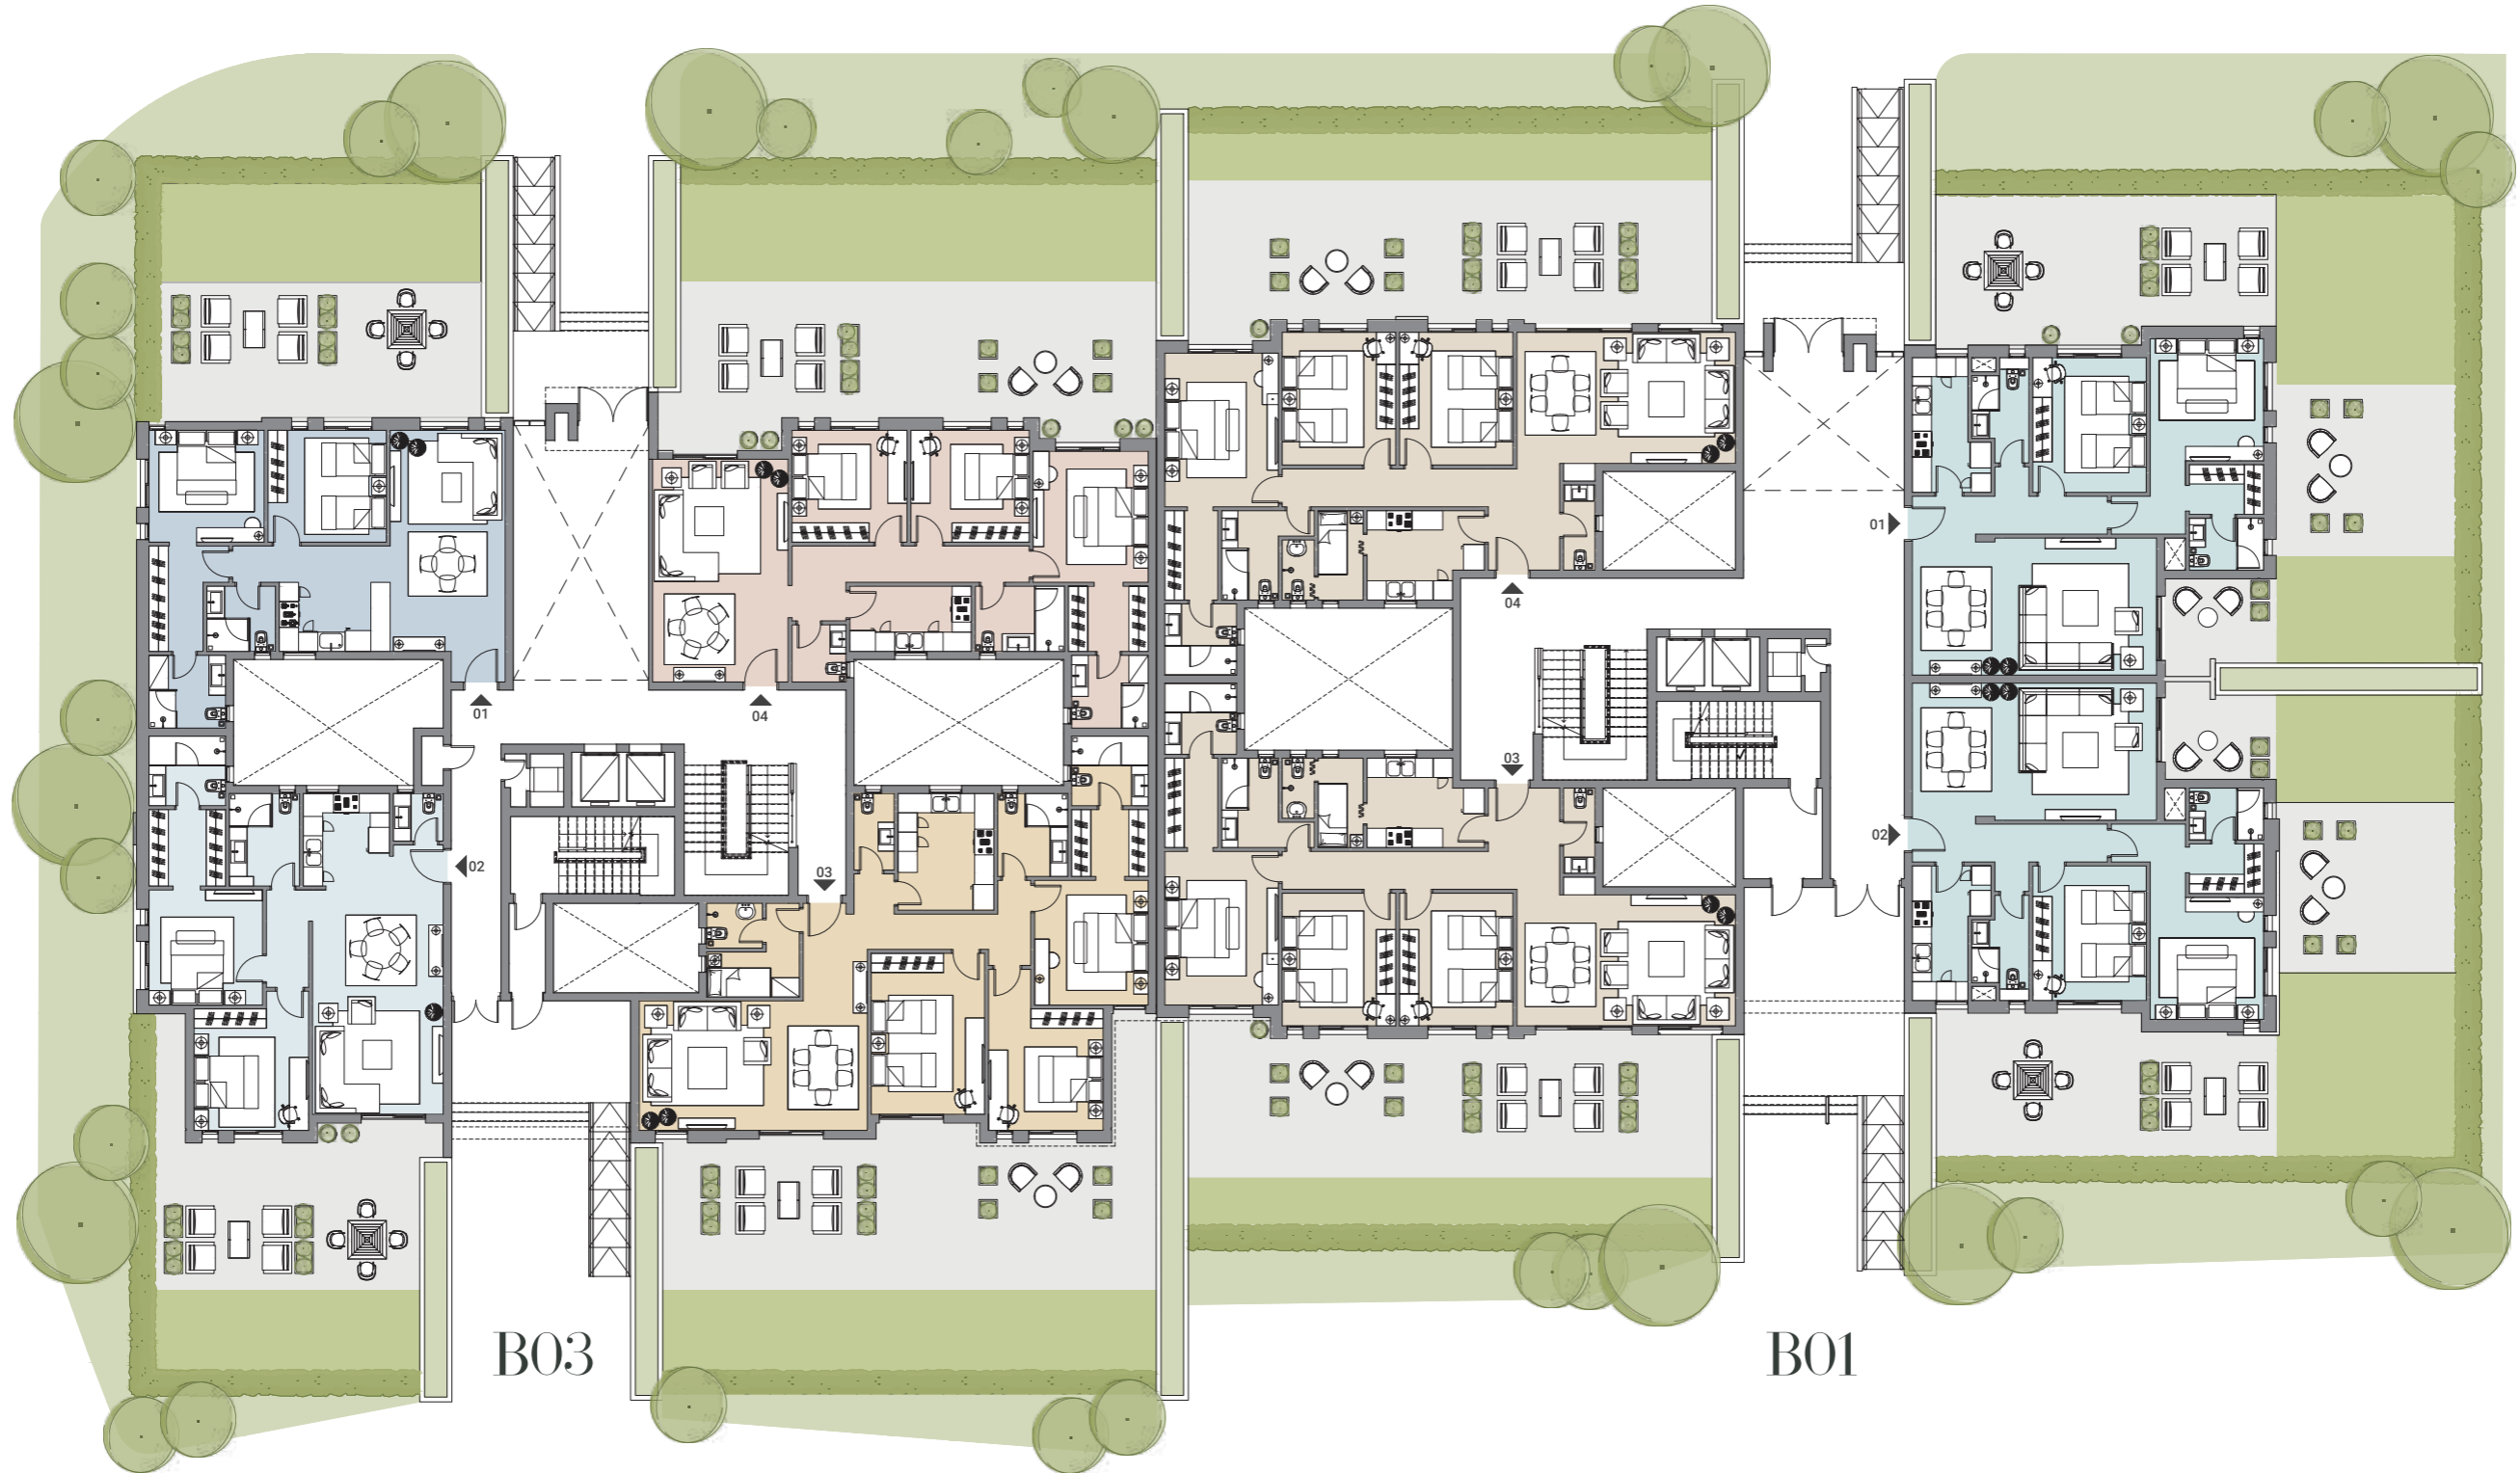

**Disclaimer**

- Diagrams are not to scale and are for illustrative purposes only. All renderings and landscaping visuals, materials, and facades are for indicative purposes only and subject to change.
- Hassan Allam Properties reserves the right to make non-fundamental changes to the design provided herein.

\* Outdoor area applicable only to the ground floor.





# B03

## UNITS FLOOR PLANS

### Disclaimer

\*All renderings and landscaping visuals, materials, facades are for indicative purposes only and are subject to changes.