

Seashore

RAS EL HEKMA

Shoreville

CHALETS

TYPE A

Places by
 HYDE PARK
DEVELOPMENTS











TYDF PARK
SOUTH







MASTER PLAN



MASTER PLAN



MASTER PLAN



MASTER PLAN



MASTER PLAN







Unit 01

GROUND FLOOR

Total Area | 105 m²

Reception and Dining	4.20x4.00
Terrace	4.20x1.80
Kitchen	2.40x2.70
Bathroom	2.50x1.55
Master Bedroom	3.60x3.60
Master Bathroom	2.70x1.50
Dressing Room	1.60x2.00
Bedroom	3.60x3.60
Lobby	1.80x1.55



GROUND FLOOR

Disclaimer

Diagrams are not to scale and are for illustrative purposes only. All renderings and landscaping visuals, materials, and facades are for indicative purposes only and subject to change. Actual areas may vary from the stated figures. All dimensions are measured to structural elements. HYDE PARK reserves the right to make non-fundamental changes to the design provided herein without prior notice.



Unit 02

GROUND FLOOR

Total Area | 136 m²

Reception and Dining	4.10x3.80
Terrace	3.70x2.60
Kitchen	2.40x2.70
Nanny's Room	1.80x1.80
Nanny's Toilet	1.80x0.80
Bathroom	2.00x1.55
Master Bedroom	3.80x3.60
Master Bathroom	2.70x 3.60
Dressing Room	2.60x1.60
Bedroom 1	3.65x3.90
Bedroom 2	3.65x3.90



GROUND FLOOR



Disclaimer

Diagrams are not to scale and are for illustrative purposes only. All renderings and landscaping visuals, materials, and facades are for indicative purposes only and subject to change. Actual areas may vary from the stated figures. All dimensions are measured to structural elements. HYDE PARK reserves the right to make non-fundamental changes to the design provided herein without prior notice.

Unit 03

GROUND FLOOR

Total Area | 101 m²

Reception and Dining	4.00x3.85
Terrace	4.20x1.80
Kitchen	3.00x2.65
Bathroom	2.50x1.55
Master Bedroom	3.60x3.60
Master Bathroom	2.70x 1.50
Dressing Room	1.60x2.00
Bedroom	3.60x3.60
Lobby	1.80x1.55



GROUND FLOOR

Disclaimer

Diagrams are not to scale and are for illustrative purposes only. All renderings and landscaping visuals, materials, and facades are for indicative purposes only and subject to change. Actual areas may vary from the stated figures. All dimensions are measured to structural elements. HYDE PARK reserves the right to make non-fundamental changes to the design provided herein without prior notice.



Unit 101

FIRST FLOOR

Total Area | 105 m²

Reception and Dining	4.20x4.00
Terrace	4.20x1.80
Kitchen	2.40x2.70
Bathroom	2.50x1.55
Master Bedroom	3.60x3.60
Master Bathroom	2.70x 1.50
Dressing Room	1.60x2.00
Bedroom	3.60x3.60
Lobby	1.80x1.55



FIRST FLOOR

Disclaimer

Diagrams are not to scale and are for illustrative purposes only. All renderings and landscaping visuals, materials, and facades are for indicative purposes only and subject to change. Actual areas may vary from the stated figures. All dimensions are measured to structural elements. HYDE PARK reserves the right to make non-fundamental changes to the design provided herein without prior notice.




Unit 102

FIRST FLOOR

Total Area | 136 m²

Reception and Dining	4.10x3.80
Terrace	3.70x2.60
Kitchen	2.40x2.70
Nanny's Room	1.80x1.80
Nanny's Toilet	1.80x0.80
Bathroom	2.00x1.55
Master Bedroom	3.80x3.60
Master Bathroom	2.70x 3.60
Dressing Room	2.60x1.60
Bedroom 1	3.65x3.90
Bedroom 2	3.65x3.90

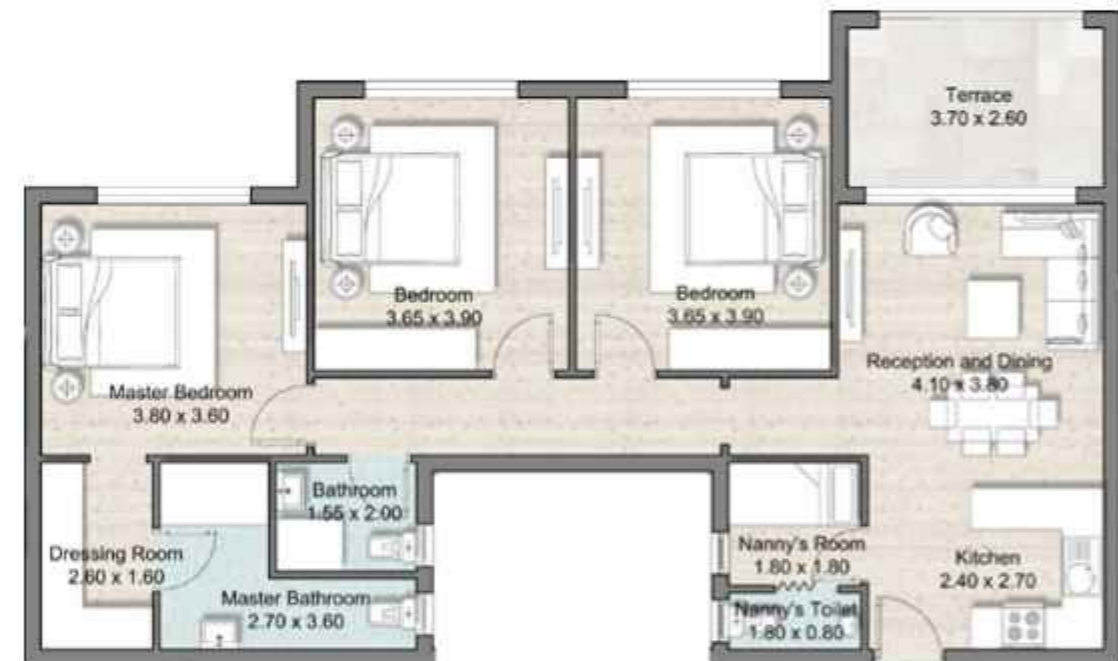

FIRST FLOOR

Disclaimer

Diagrams are not to scale and are for illustrative purposes only. All renderings and landscaping visuals, materials, and facades are for indicative purposes only and subject to change. Actual areas may vary from the stated figures. All dimensions are measured to structural elements. HYDE PARK reserves the right to make non-fundamental changes to the design provided herein without prior notice.




Unit 103

FIRST FLOOR

Total Area | 101 m²

Reception and Dining	4.00x3.85
Terrace	4.20x1.80
Kitchen	3.00x2.65
Bathroom	2.50x1.55
Master Bedroom	3.60x3.60
Master Bathroom	2.70x 1.50
Dressing Room	1.60x2.00
Bedroom	3.60x3.60
Lobby	1.80x1.55

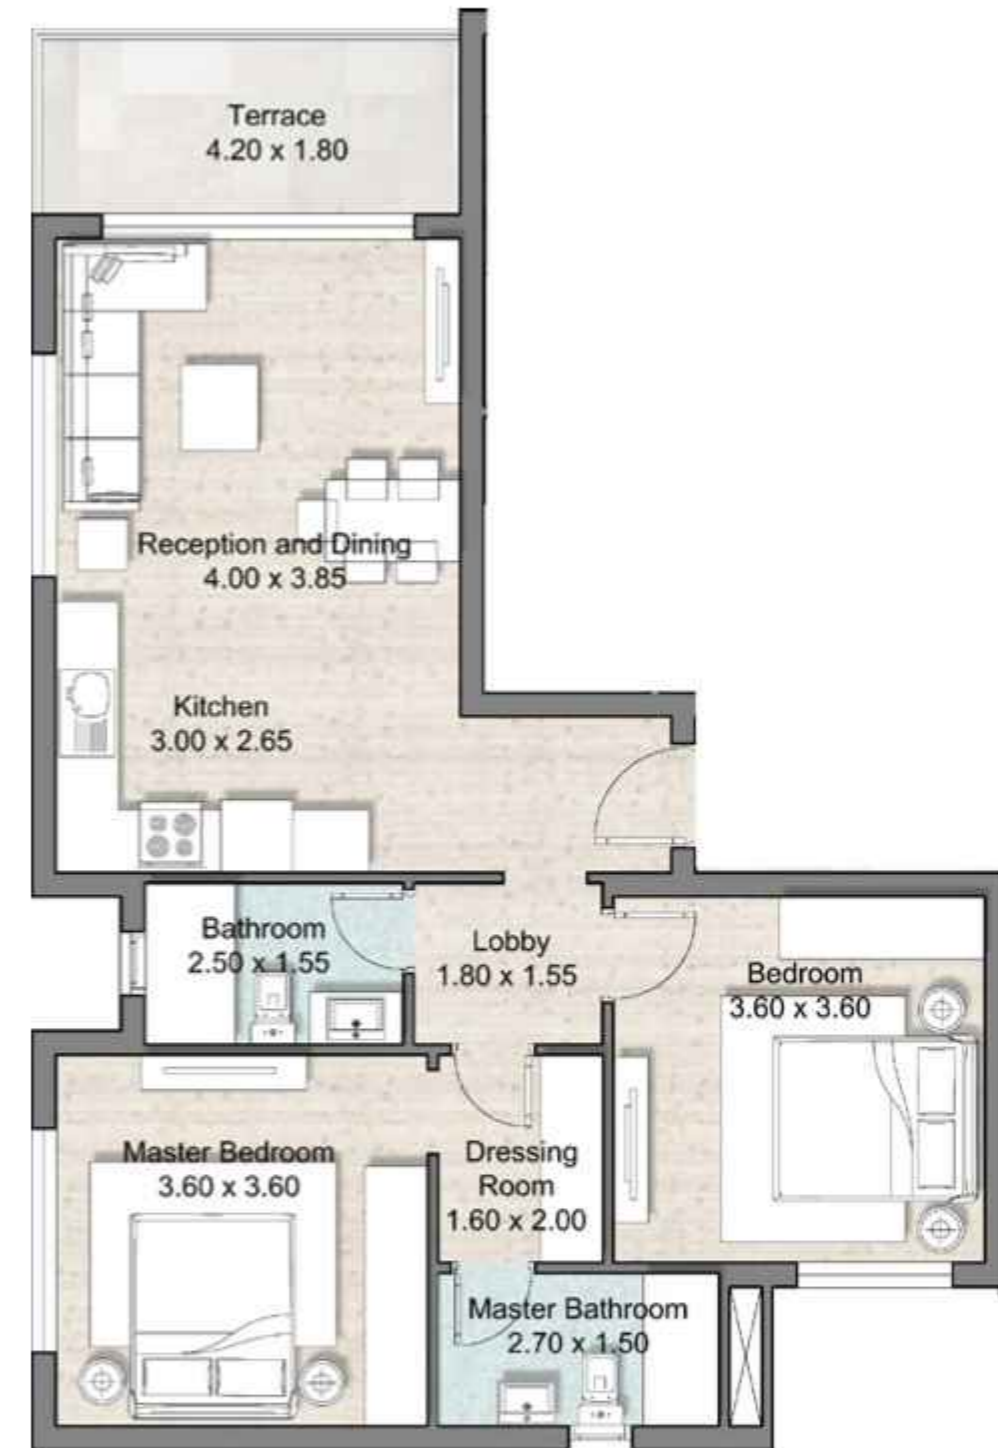

FIRST FLOOR

Disclaimer

Diagrams are not to scale and are for illustrative purposes only. All renderings and landscaping visuals, materials, and facades are for indicative purposes only and subject to change. Actual areas may vary from the stated figures. All dimensions are measured to structural elements. HYDE PARK reserves the right to make non-fundamental changes to the design provided herein without prior notice.




Unit 201

SECOND FLOOR

Total Area | 104 m²

Reception	3.40x3.90
Kitchen and Dining	3.40x3.90
Terrace	4.20x3.00
Bathroom	2.50x1.55
Master Bedroom	3.60x3.60
Master Bathroom	2.70x 1.50
Dressing Room	1.60x2.00
Bedroom	3.60x3.60
Lobby	1.80x1.55

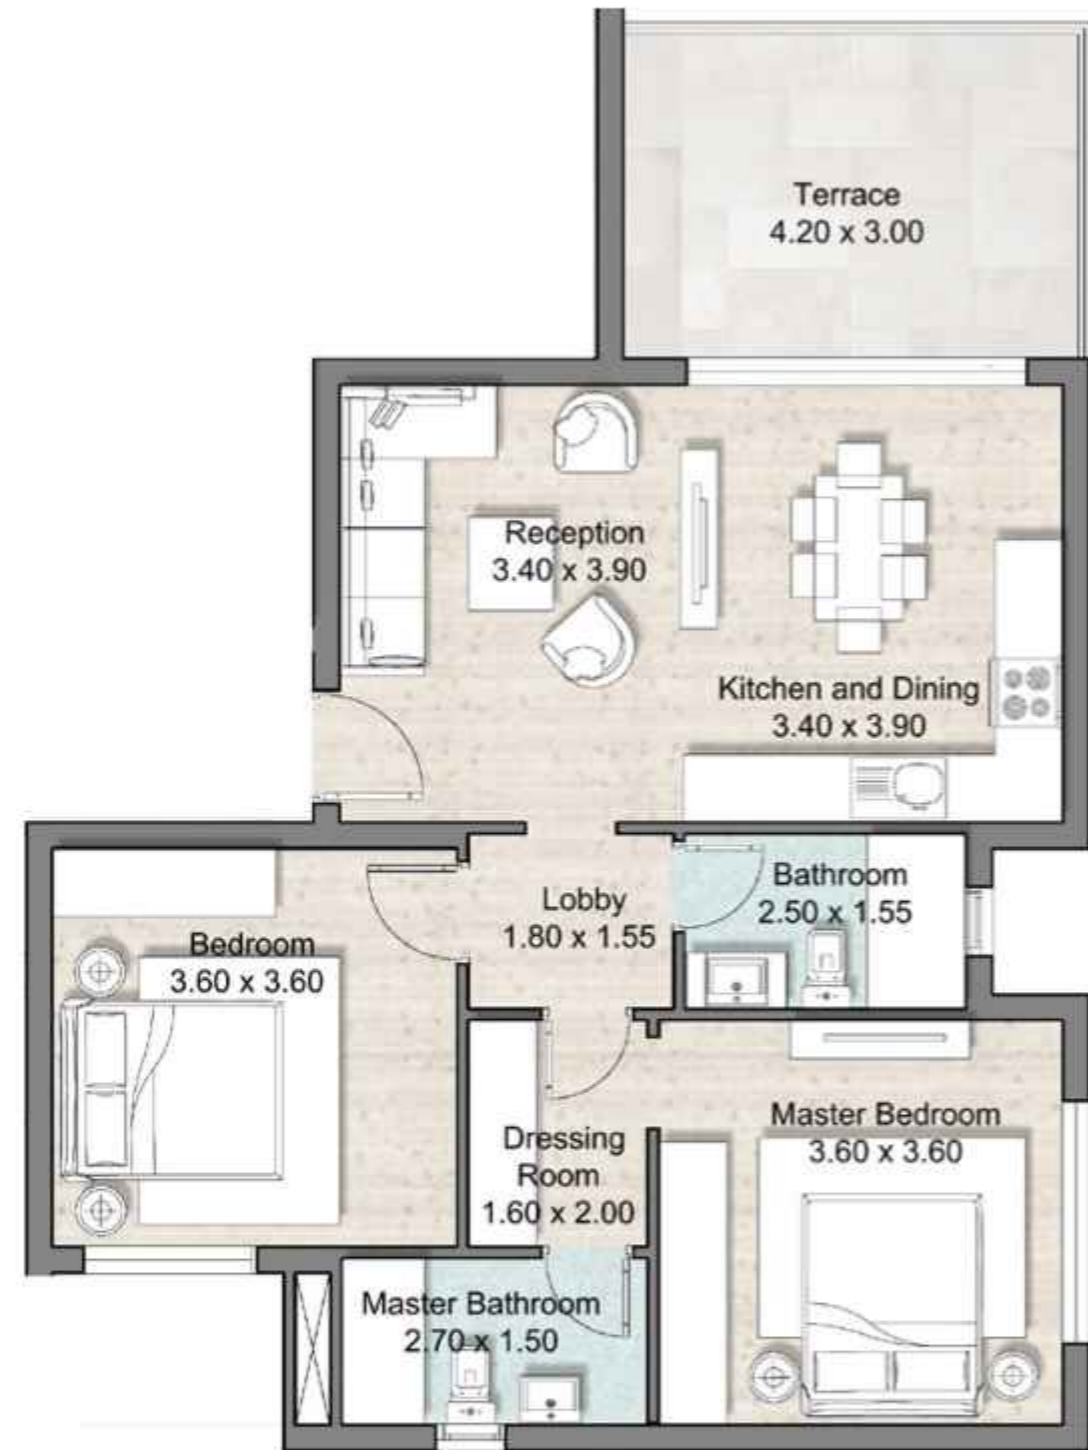

SECOND FLOOR

Disclaimer

Diagrams are not to scale and are for illustrative purposes only. All renderings and landscaping visuals, materials, and facades are for indicative purposes only and subject to change. Actual areas may vary from the stated figures. All dimensions are measured to structural elements. HYDE PARK reserves the right to make non-fundamental changes to the design provided herein without prior notice.

Unit 202

SECOND FLOOR

Total Area | 124 m²

Reception and Dining	7.65x4.00
Terrace	7.80x2.50
Kitchen	1.50x2.40
Bathroom	2.00x1.55
Master Bedroom	3.80x3.90
Master Bathroom	2.40x 3.60
Bedroom	3.60x3.90



SECOND FLOOR

Disclaimer

Diagrams are not to scale and are for illustrative purposes only. All renderings and landscaping visuals, materials, and facades are for indicative purposes only and subject to change. Actual areas may vary from the stated figures. All dimensions are measured to structural elements. HYDE PARK reserves the right to make non-fundamental changes to the design provided herein without prior notice.




Unit 203

SECOND FLOOR

Total Area | 99 m²

Reception and Dining	4.00x3.70
Terrace	4.20x2.50
Kitchen	2.10x2.45
Bathroom	2.50x1.55
Master Bedroom	3.60x3.60
Master Bathroom	2.70x 1.50
Dressing Room	1.60x2.00
Bedroom	3.60x3.60
Lobby	1.80x1.55

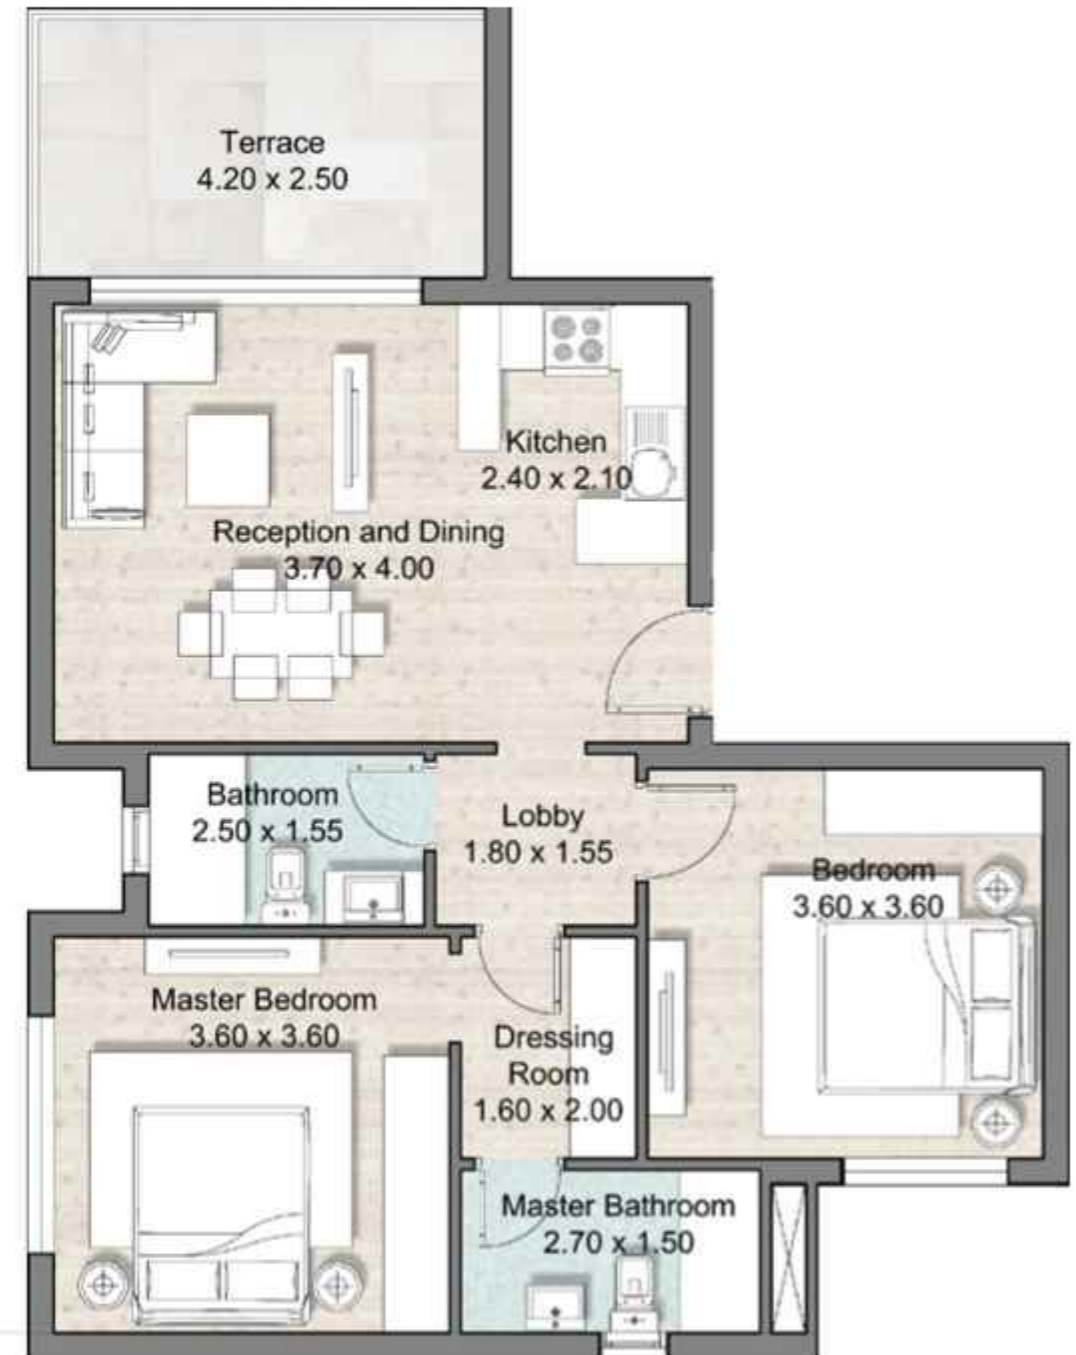

SECOND FLOOR

Disclaimer

Diagrams are not to scale and are for illustrative purposes only. All renderings and landscaping visuals, materials, and facades are for indicative purposes only and subject to change. Actual areas may vary from the stated figures. All dimensions are measured to structural elements. HYDE PARK reserves the right to make non-fundamental changes to the design provided herein without prior notice.




Unit 301

THIRD FLOOR

Total Area | 112 m²
Roof Terrace | 25 m²

Reception and Dining	5.50x4.00
Kitchen	3.00x1.90
Bathroom	2.50x1.55
Master Bedroom	3.60x3.60
Master Bathroom	2.70x 1.50
Dressing Room	1.60x2.00
Bedroom 1	3.90x3.60
Bedroom 2	3.60x3.60
Lobby	1.80x1.55

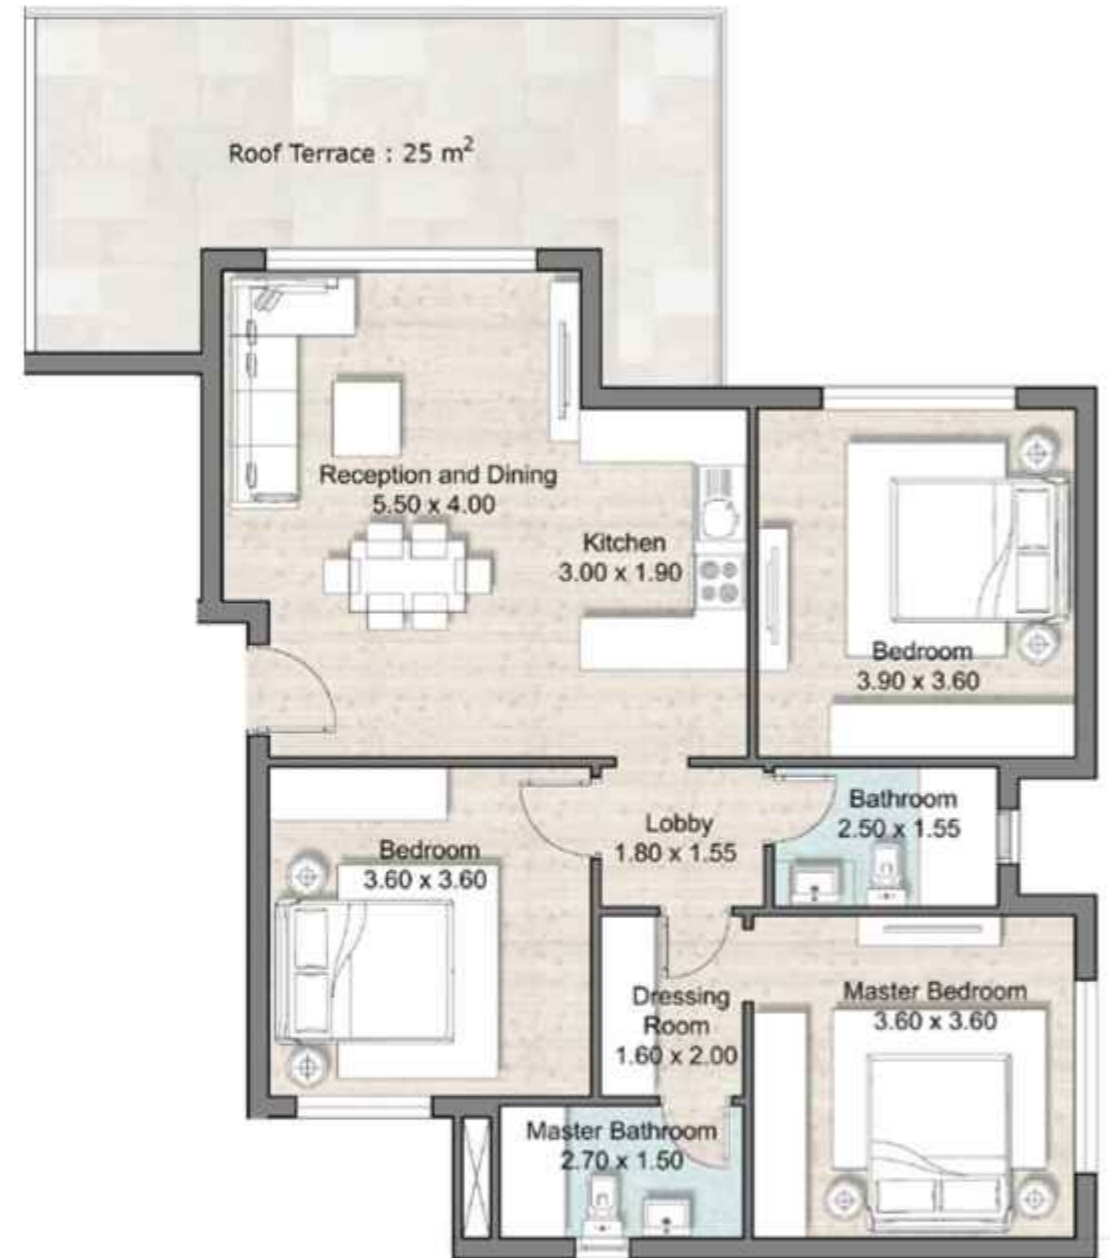

THIRD FLOOR



Disclaimer

Diagrams are not to scale and are for illustrative purposes only. All renderings and landscaping visuals, materials, and facades are for indicative purposes only and subject to change. Actual areas may vary from the stated figures. All dimensions are measured to structural elements. HYDE PARK reserves the right to make non-fundamental changes to the design provided herein without prior notice.



Unit 302

THIRD FLOOR

Total Area	91 m ²
Roof Terrace	54 m ²

Reception and Dining	4.10x5.50
Kitchen	1.70x3.55
Bathroom	2.30x1.60
Master Bedroom	3.60x4.00
Master Bathroom	2.20x 1.50
Bedroom	3.60x3.60
Lobby	1.10x2.70



THIRD FLOOR



Disclaimer

Diagrams are not to scale and are for illustrative purposes only. All renderings and landscaping visuals, materials, and facades are for indicative purposes only and subject to change. Actual areas may vary from the stated figures. All dimensions are measured to structural elements. HYDE PARK reserves the right to make non-fundamental changes to the design provided herein without prior notice.



